

RULON INTERNATIONAL
2000 Ring Way
St. Augustine, FL 32092

(904) 584-1400
info @ rulonco.com

www.rulonco.com

PROJECT:

TITLE:

Aluratone PERFection 750

ISSUE DATE:

REVISION DATE:

MAY/16/2022

DRAWN BY:

CAP


CHECKED BY:

TDA

PROJECT NUMBER:

DRAWING NUMBER:

AP750-02

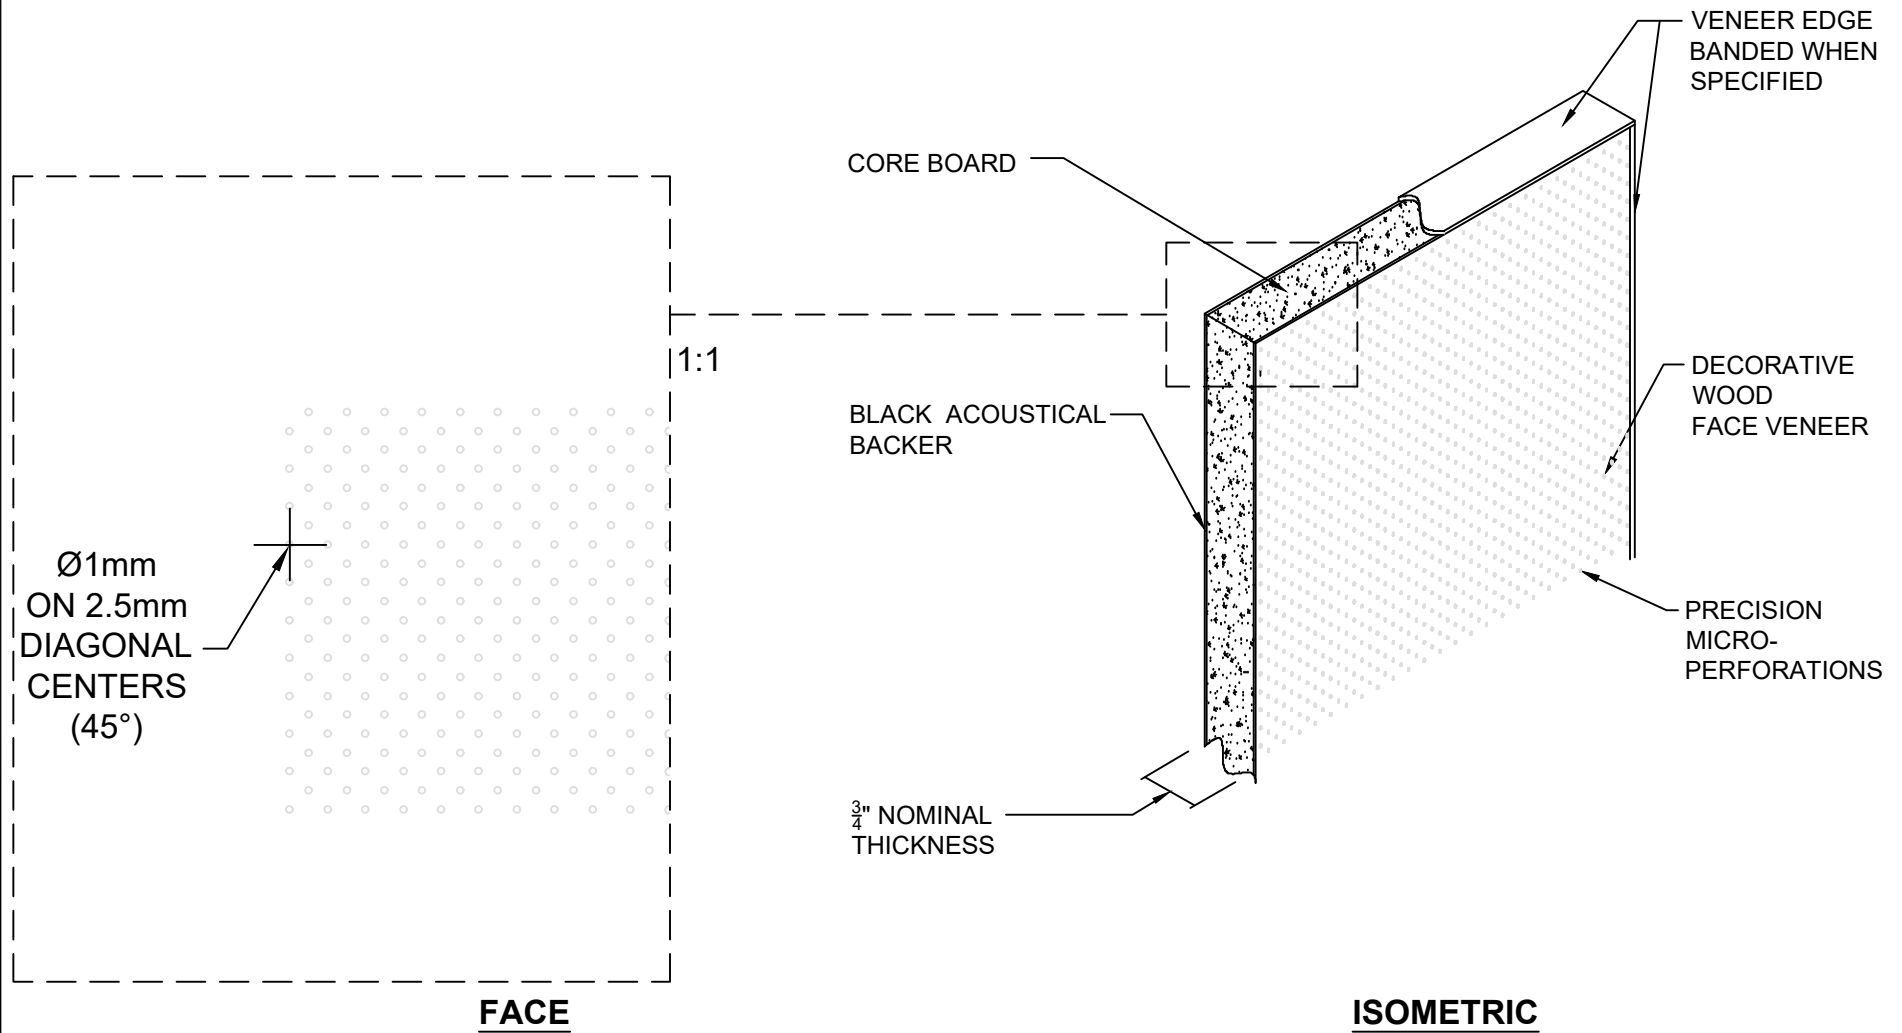

RULON INTERNATIONAL
2000 Ring Way
St. Augustine, FL 32092

(904) 584-1400
info @ rulonco.com

www.rulonco.com

PROJECT:

TITLE: Aluratone PERFection 760

ISSUE DATE:

REVISION DATE:
MAY/16/2022

DRAWN BY:

CAP


CHECKED BY:

TDA

PROJECT NUMBER:

DRAWING NUMBER:

AP760-03

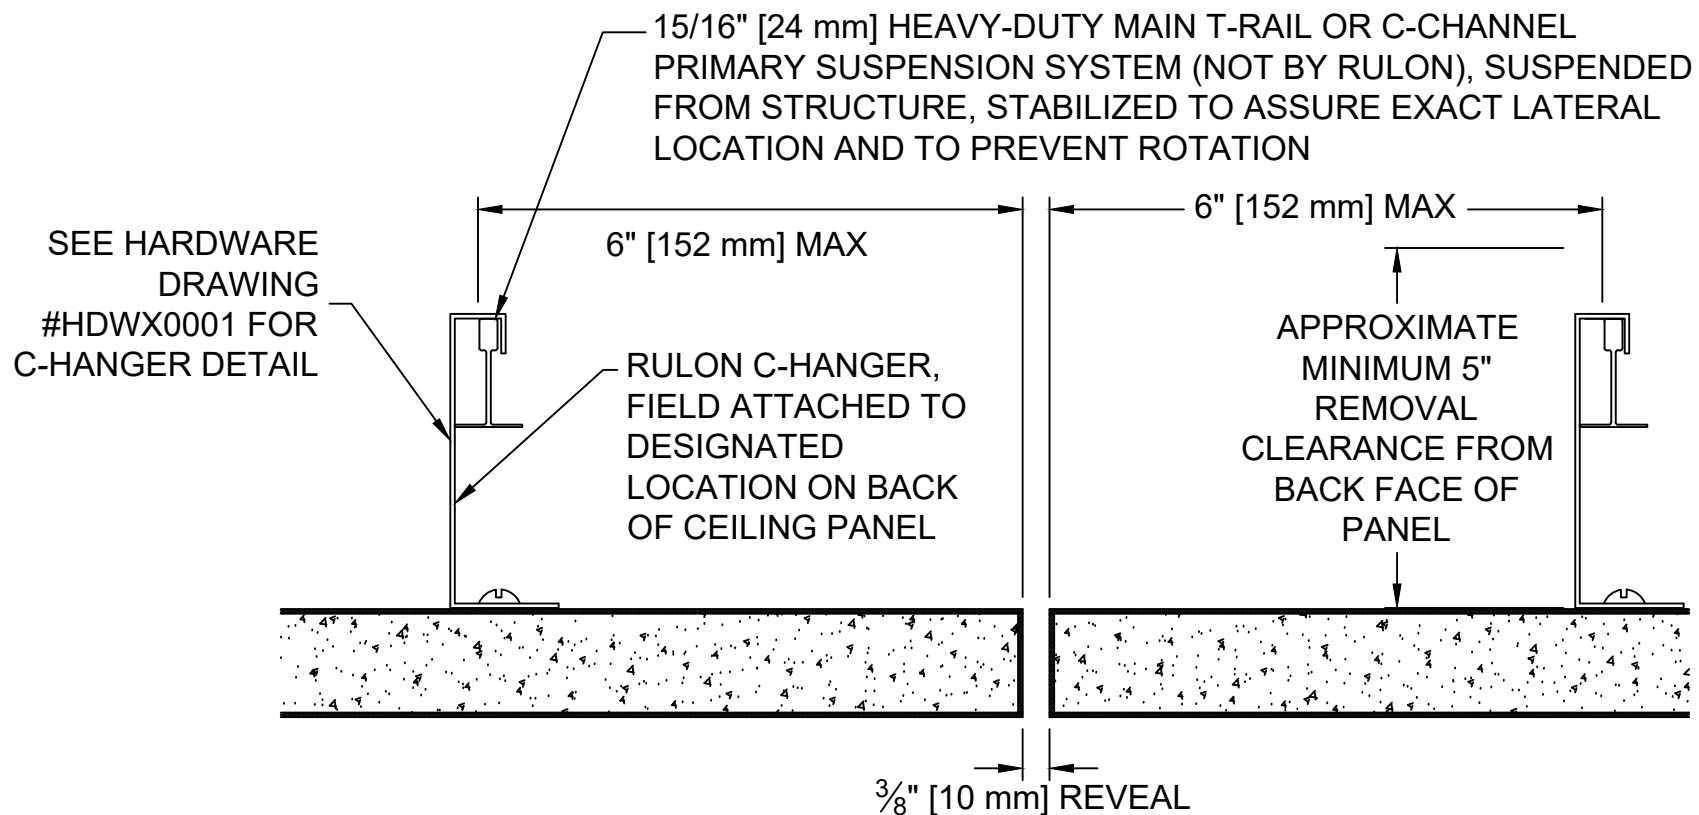

RULON INTERNATIONAL
2000 Ring Way
St. Augustine, FL 32092

(904) 584-1400
info @ rulonco.com

www.rulonco.com

PROJECT:

TITLE: C-Hanger Mounting Detail

ISSUE DATE:

REVISION DATE:
FEB/14/2025

DRAWN BY:

CAP

CHECKED BY:

TA


PROJECT NUMBER:

DRAWING NUMBER:

AXXX0011

NOTE:

SEE HARDWARE DRAWING
#HDWX002 FOR TORSION
SPRING ASSEMBLY DETAIL

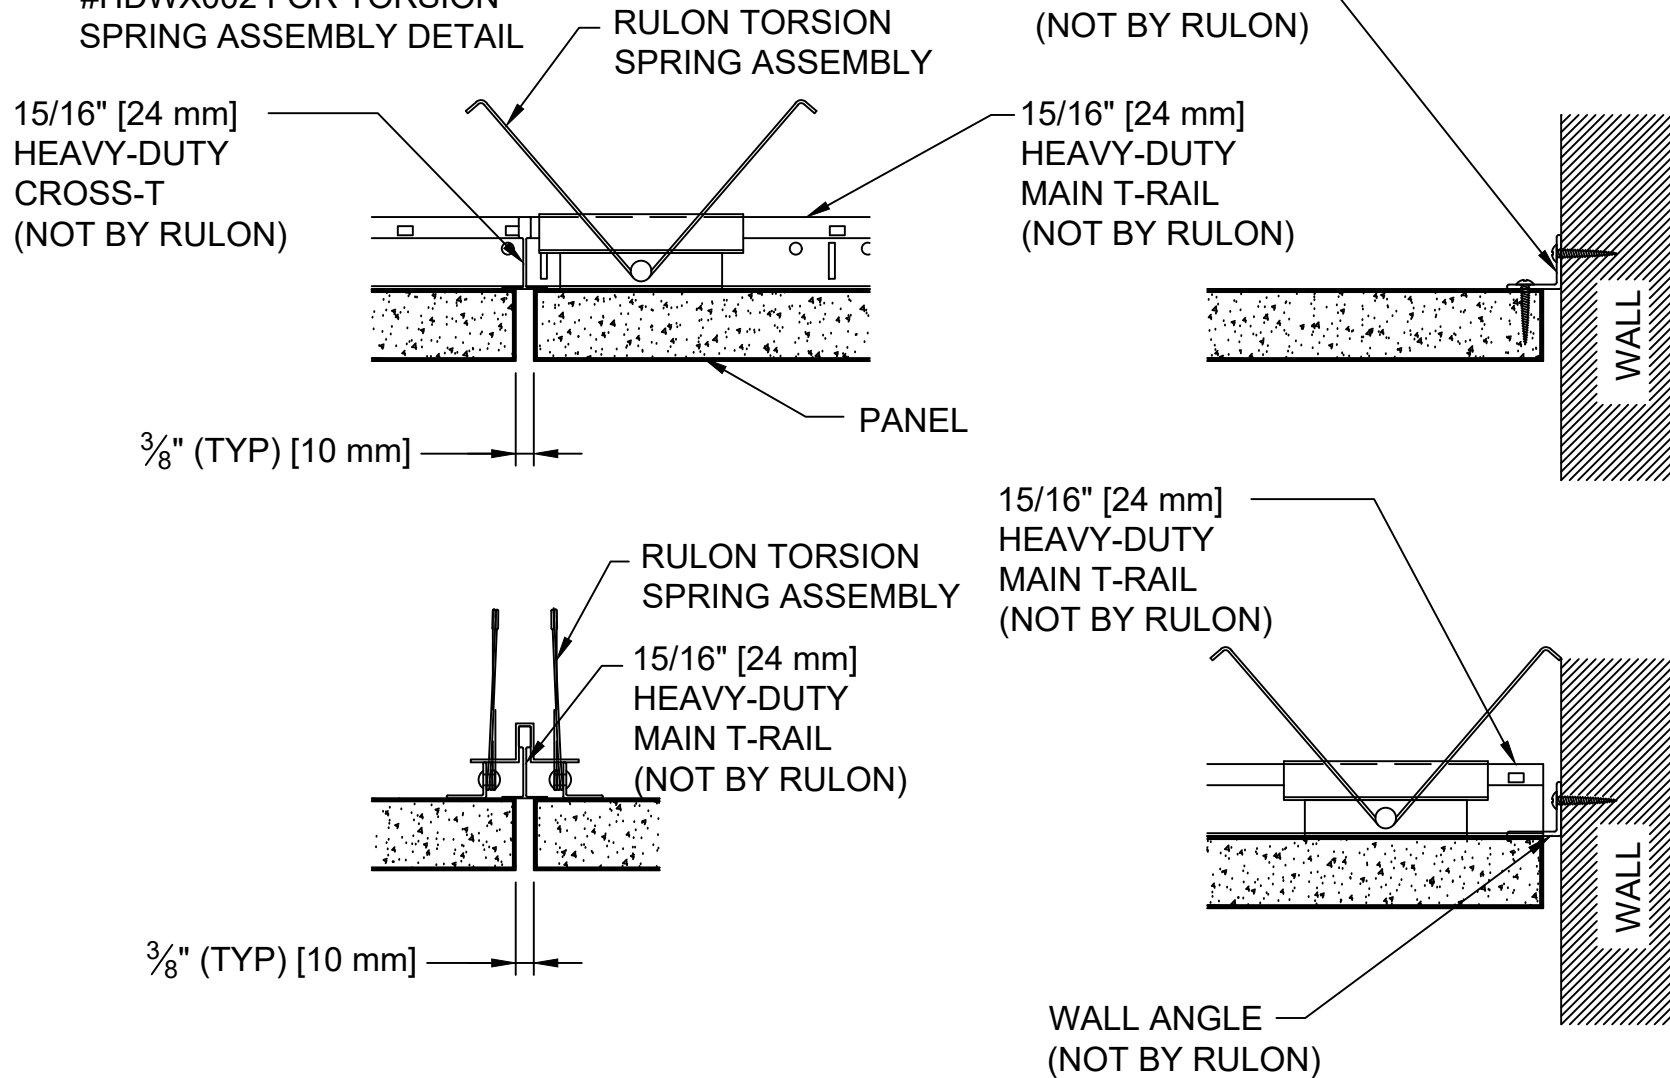

RULON INTERNATIONAL
2000 Ring Way
St. Augustine, FL 32092

(904) 584-1400
info @ rulonco.com

www.rulonco.com

PROJECT:

TITLE:

Torsion Spring Mounting Detail -
Flush

ISSUE DATE:

REVISION DATE:

FEB/14/2025

DRAWN BY:

CAP


CHECKED BY:

TA

PROJECT NUMBER:

DRAWING NUMBER:

AXXX0012

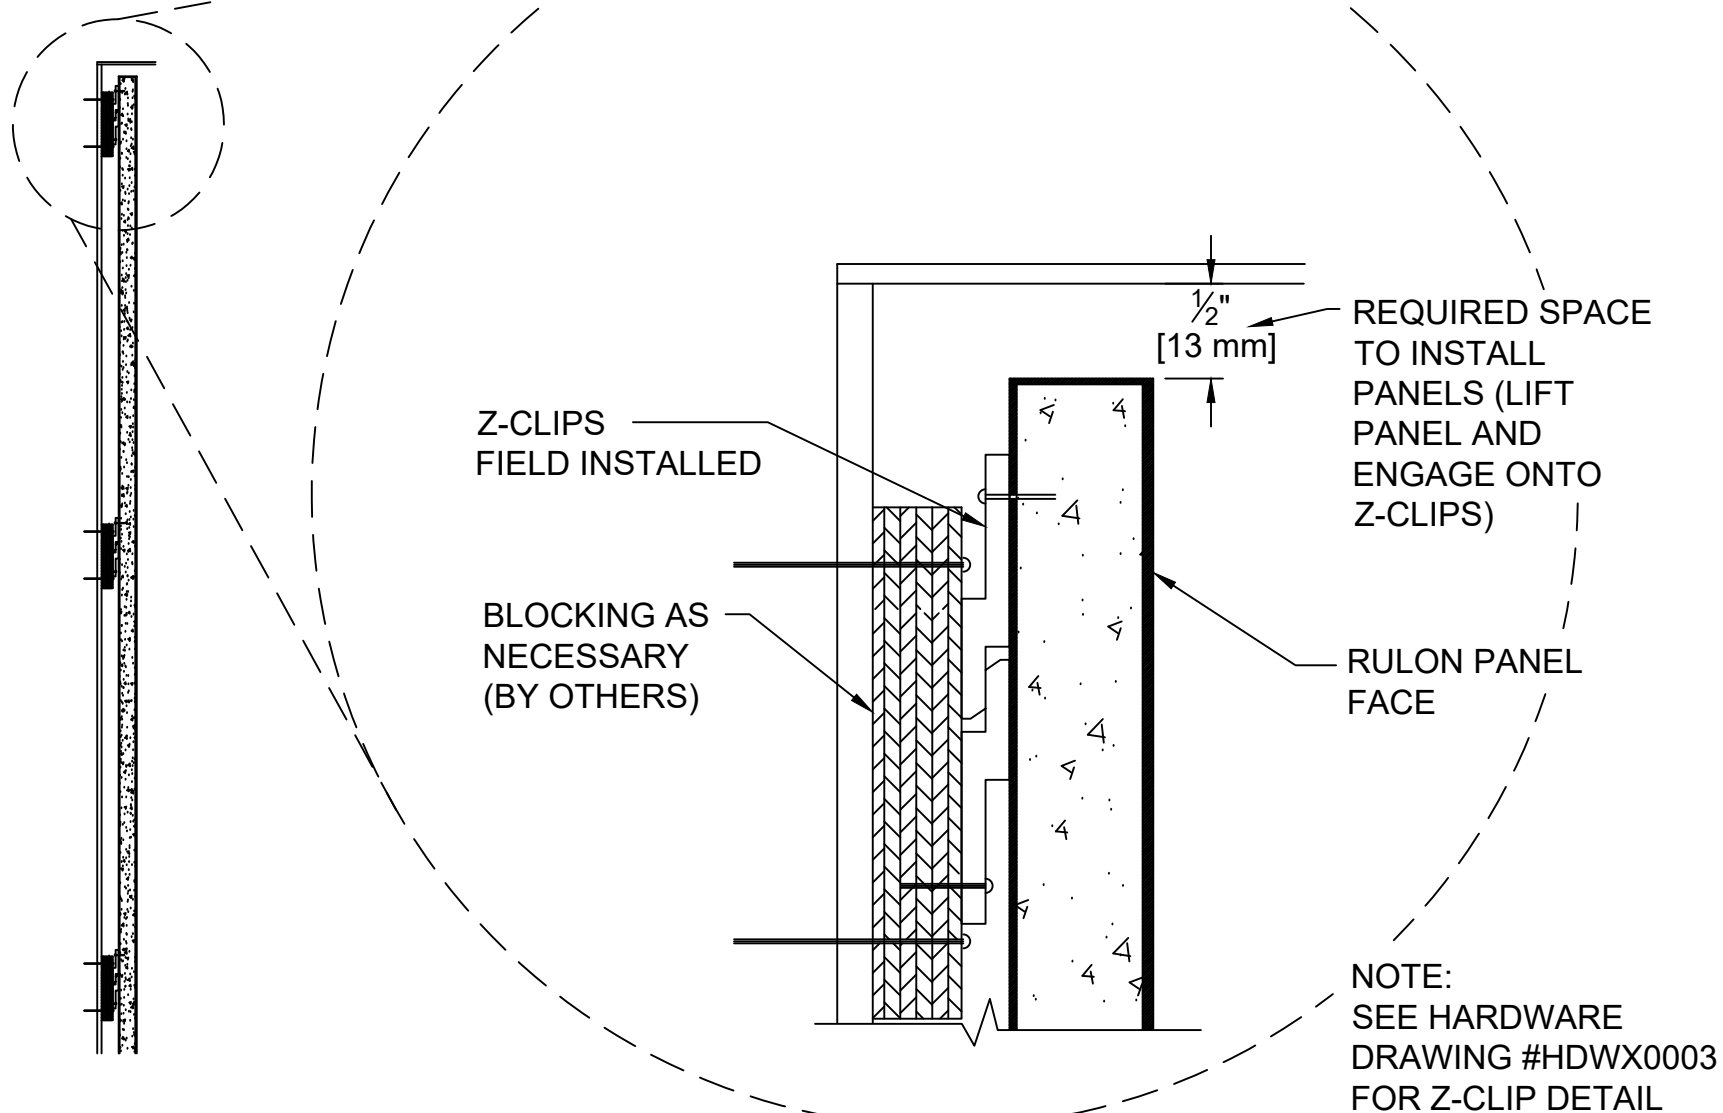

RULON INTERNATIONAL
2000 Ring Way
St. Augustine, FL 32092

(904) 584-1400
info @ rulonco.com

www.rulonco.com

PROJECT:

TITLE: Z-Clip Mounting Detail

ISSUE DATE:

REVISION DATE:
FEB/14/2025

DRAWN BY:

CAP


CHECKED BY:

TA

PROJECT NUMBER:

DRAWING NUMBER:

AXXX0013

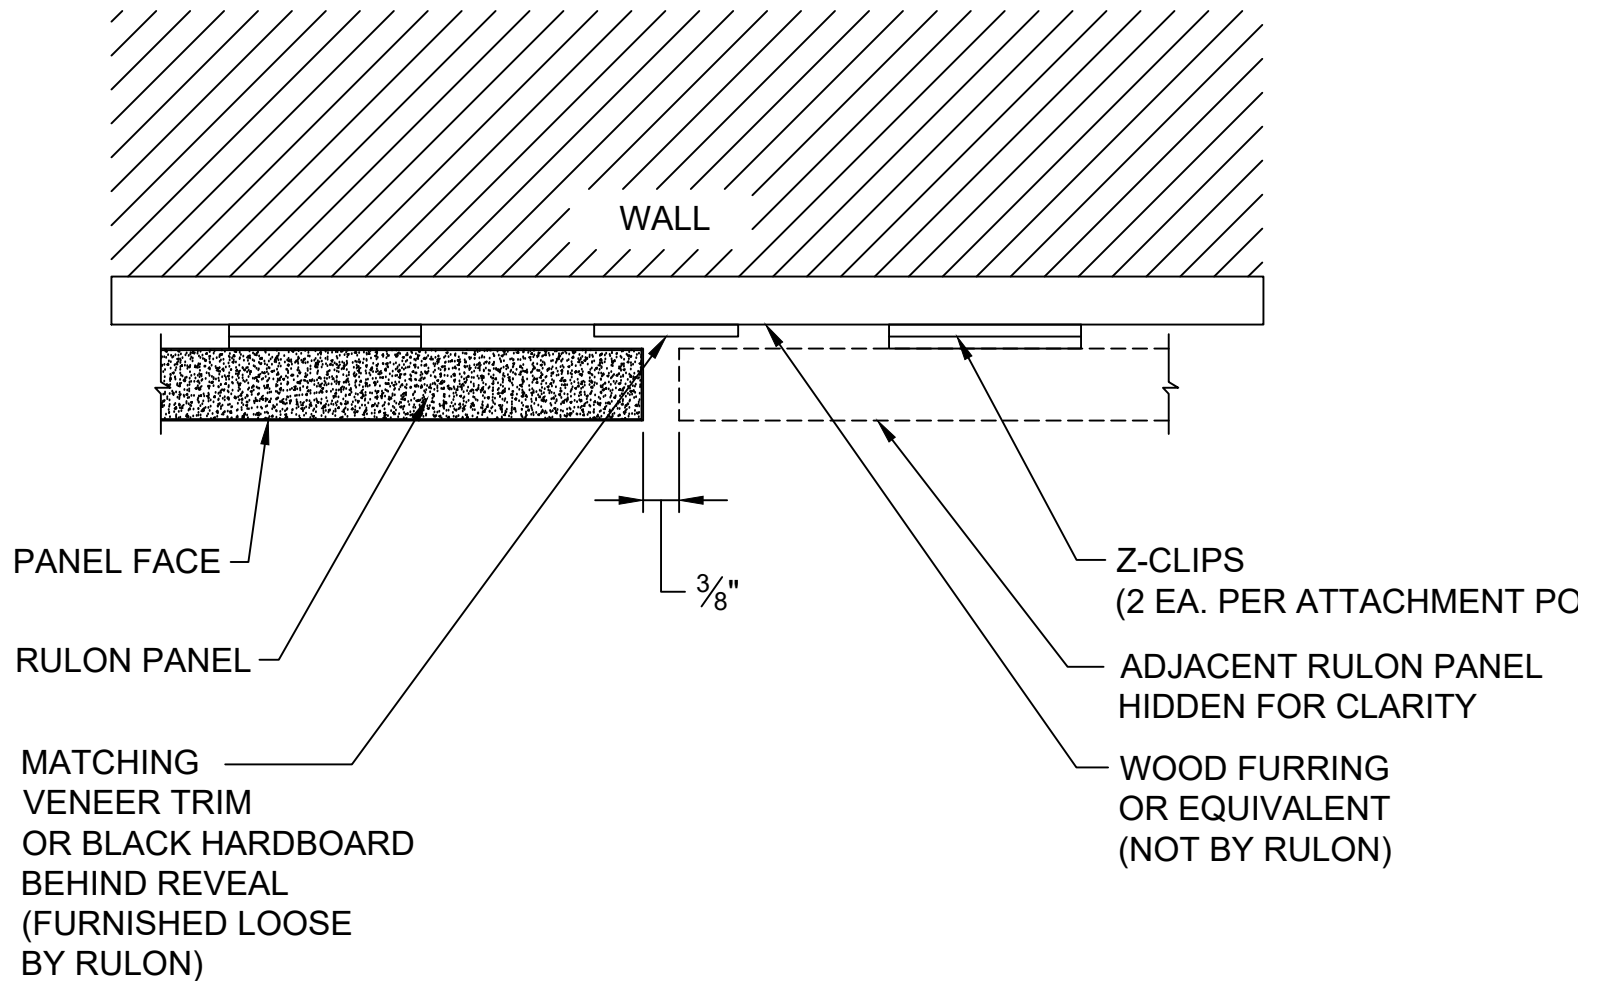

RULON INTERNATIONAL
2000 Ring Way
St. Augustine, FL 32092

(904) 584-1400
info @ rulonco.com

www.rulonco.com

PROJECT:

TITLE: Veneer Panel Wall with
Reveal Trim

ISSUE DATE:

REVISION DATE:
FEB/20/2025

DRAWN BY:

CAP


CHECKED BY:

TDA

PROJECT NUMBER:

DRAWING NUMBER:

REVEAL
TRIM

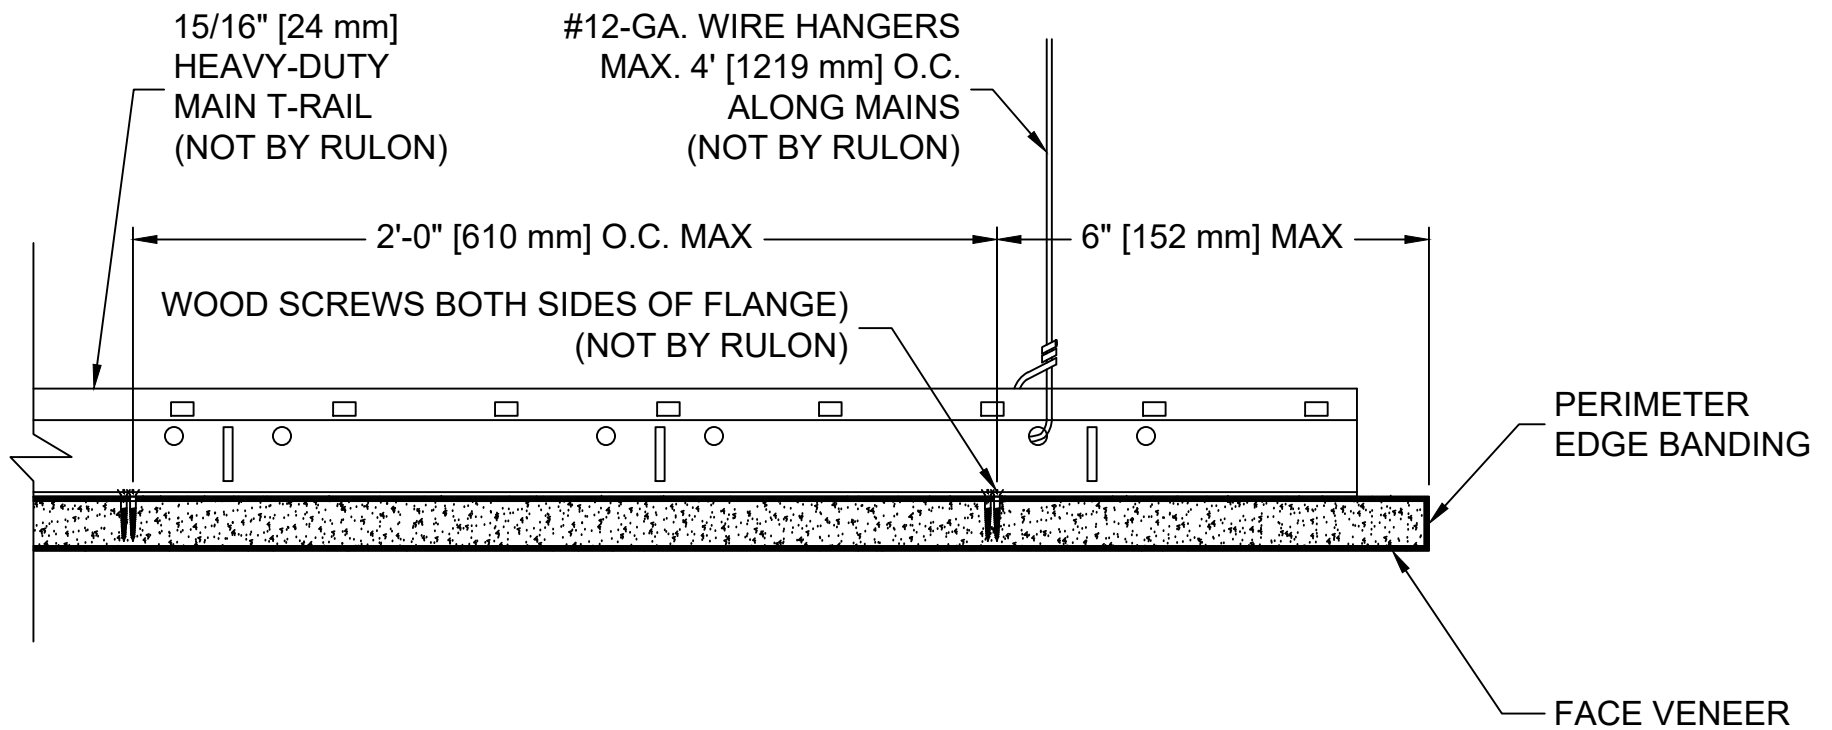

RULON INTERNATIONAL
2000 Ring Way
St. Augustine, FL 32092

(904) 584-1400
info @ rulonco.com

www.rulonco.com

PROJECT:

TITLE: Direct Screw Ceiling Attachment
Detail

ISSUE DATE:

REVISION DATE:
FEB/14/2025

DRAWN BY:

CAP

CHECKED BY:


TA

PROJECT NUMBER:

DRAWING NUMBER:


AXXX0015

Edge-banded Full
Depth Tegular

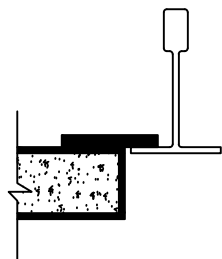


15/16" [24 mm] MAIN
T-RAIL AND
9/16" [14 mm] MAIN
T-RAIL

Edge-banded Partial
Depth Tegular

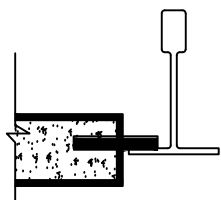


15/16" [24 mm] MAIN
T-RAIL AND
9/16" [14 mm] MAIN
T-RAIL

Standard Tegular

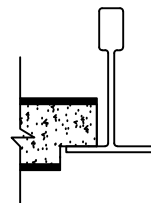

15/16" [24 mm] MAIN
T-RAIL AND
9/16" [14 mm] MAIN
T-RAIL

Lay-in

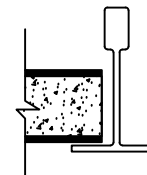


15/16" [24 mm] MAIN
T-RAIL AND
9/16" [14 mm] MAIN
T-RAIL

Edge-banded




Direct attach, C-Hangers,
Torsion Springs
15/16" [24 mm] MAIN
T-RAIL

Edge-banded Side Slot

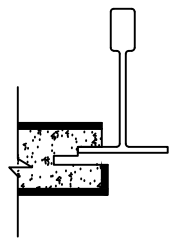

15/16" [24 mm] MAIN
T-RAIL

Tongue and Groove
Sides (Not End-banded)

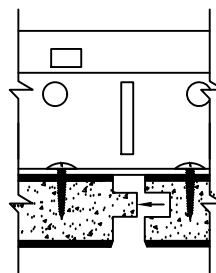

Direct Screw from Above
Ceiling 15/16" [24 mm]
MAIN T-RAIL

NOTES:

- 1) Heavy Duty
MAIN T-RAIL
(Not by Rulon)
Mains to be on
2' MAX. Centers
- 2) These edge
conditions apply
to 3/4" [19 mm]
Thick Panels
only



RULON INTERNATIONAL
2000 Ring Way
St. Augustine, FL 32092

(904) 584-1400
info @ rulonco.com

www.rulonco.com

PROJECT:

TITLE:

Veneer Edge Conditions Ceilings

ISSUE DATE:

MAR/14/2019

REVISION DATE:

FEB/14/2025

DRAWN BY:

CAP

CHECKED BY:


TDA

PROJECT NUMBER:

DRAWING NUMBER:


AXX0016C

Edge-banded

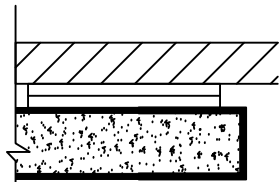


For use with Z-clips

Edge-banded with Reveal Spacer

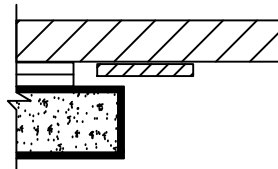

Black or Matching Wood
Veneer Reveal Spacer
Furnished Loose
(Furring Not by Rulon)
[Z-clips]

Tongue and Groove Sides (Not End-banded)

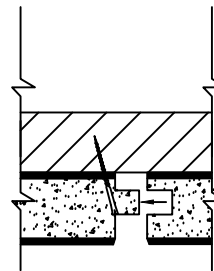

Direct Attach
Through Tongue into
Furring (Not by Rulon)
16" MAX. On Center

NOTES:

- 1) Furring (Not by Rulon)
2' MAX
On Center
(Unless Noted Otherwise)
- 2) These edge conditions apply to 3/4" [19 mm] Thick Panels only



RULON INTERNATIONAL
2000 Ring Way
St. Augustine, FL 32092

(904) 584-1400
info @ rulonco.com

www.rulonco.com

PROJECT:

TITLE: Veneer Edge Conditions Walls

ISSUE DATE:

MAR/14/2019

REVISION DATE:

OCT/01/2024

DRAWN BY:

CAP

CHECKED BY:

TDA

PROJECT NUMBER:

DRAWING NUMBER:

AXX0016W