


DRAWING #    TITLE

CEILING DETAILS

- PGT-DW-001    Full Depth InTEGrille  
PGT 7-12-32DW for  $\frac{15}{16}$ " Grid
- PGT-WB-002    Full Depth InTEGrille  
PGT 5-22-12W for  $\frac{15}{16}$ " Grid
- PGT-DW-003    Full Depth InTEGrille  
PGT 9-12-22DW for  $\frac{9}{16}$ " Grid
- PGT-WB-004    Full Depth InTEGrille  
PGT 6-22-12W for  $\frac{9}{16}$ " Grid
- PGT-XX-001    Full Depth InTEGrille  
Perimeter Detail - Side
- PGT-XX-002    Full Depth InTEGrille  
Perimeter Detail - End

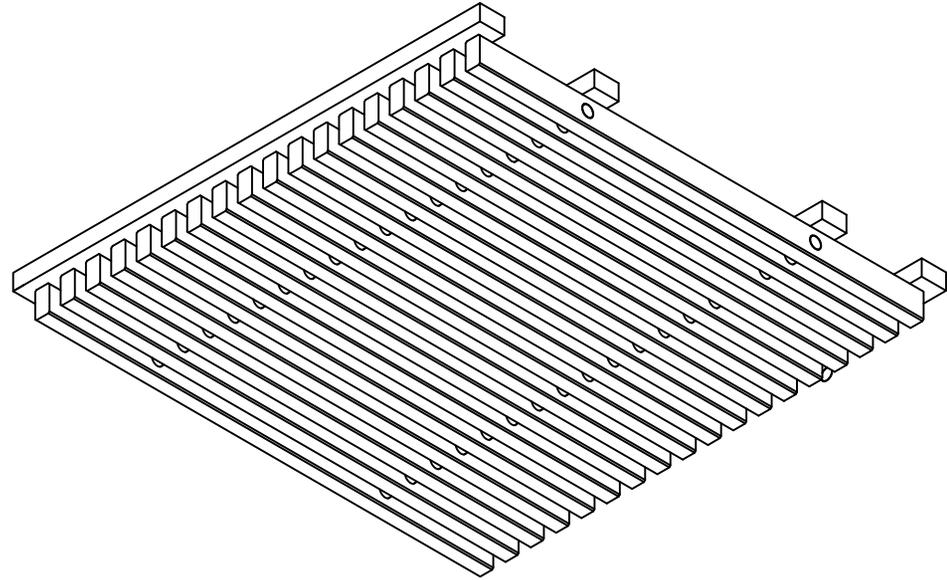

PGT 9-12-22DW for  $\frac{9}{16}$ " Grid  
2' x 2' Panel Shown



RULON INTERNATIONAL  
2000 Ring Way  
St. Augustine, FL 32092

(904) 584-1400  
info @ rulonco.com

www.rulonco.com

PROJECT:

TITLE: InTEGrille Index

ISSUE DATE:

REVISION DATE:  
MAR/14/2019

DRAWN BY:

CAP


CHECKED BY:

TDA

PROJECT NUMBER:

DRAWING NUMBER:

PGTINDEX

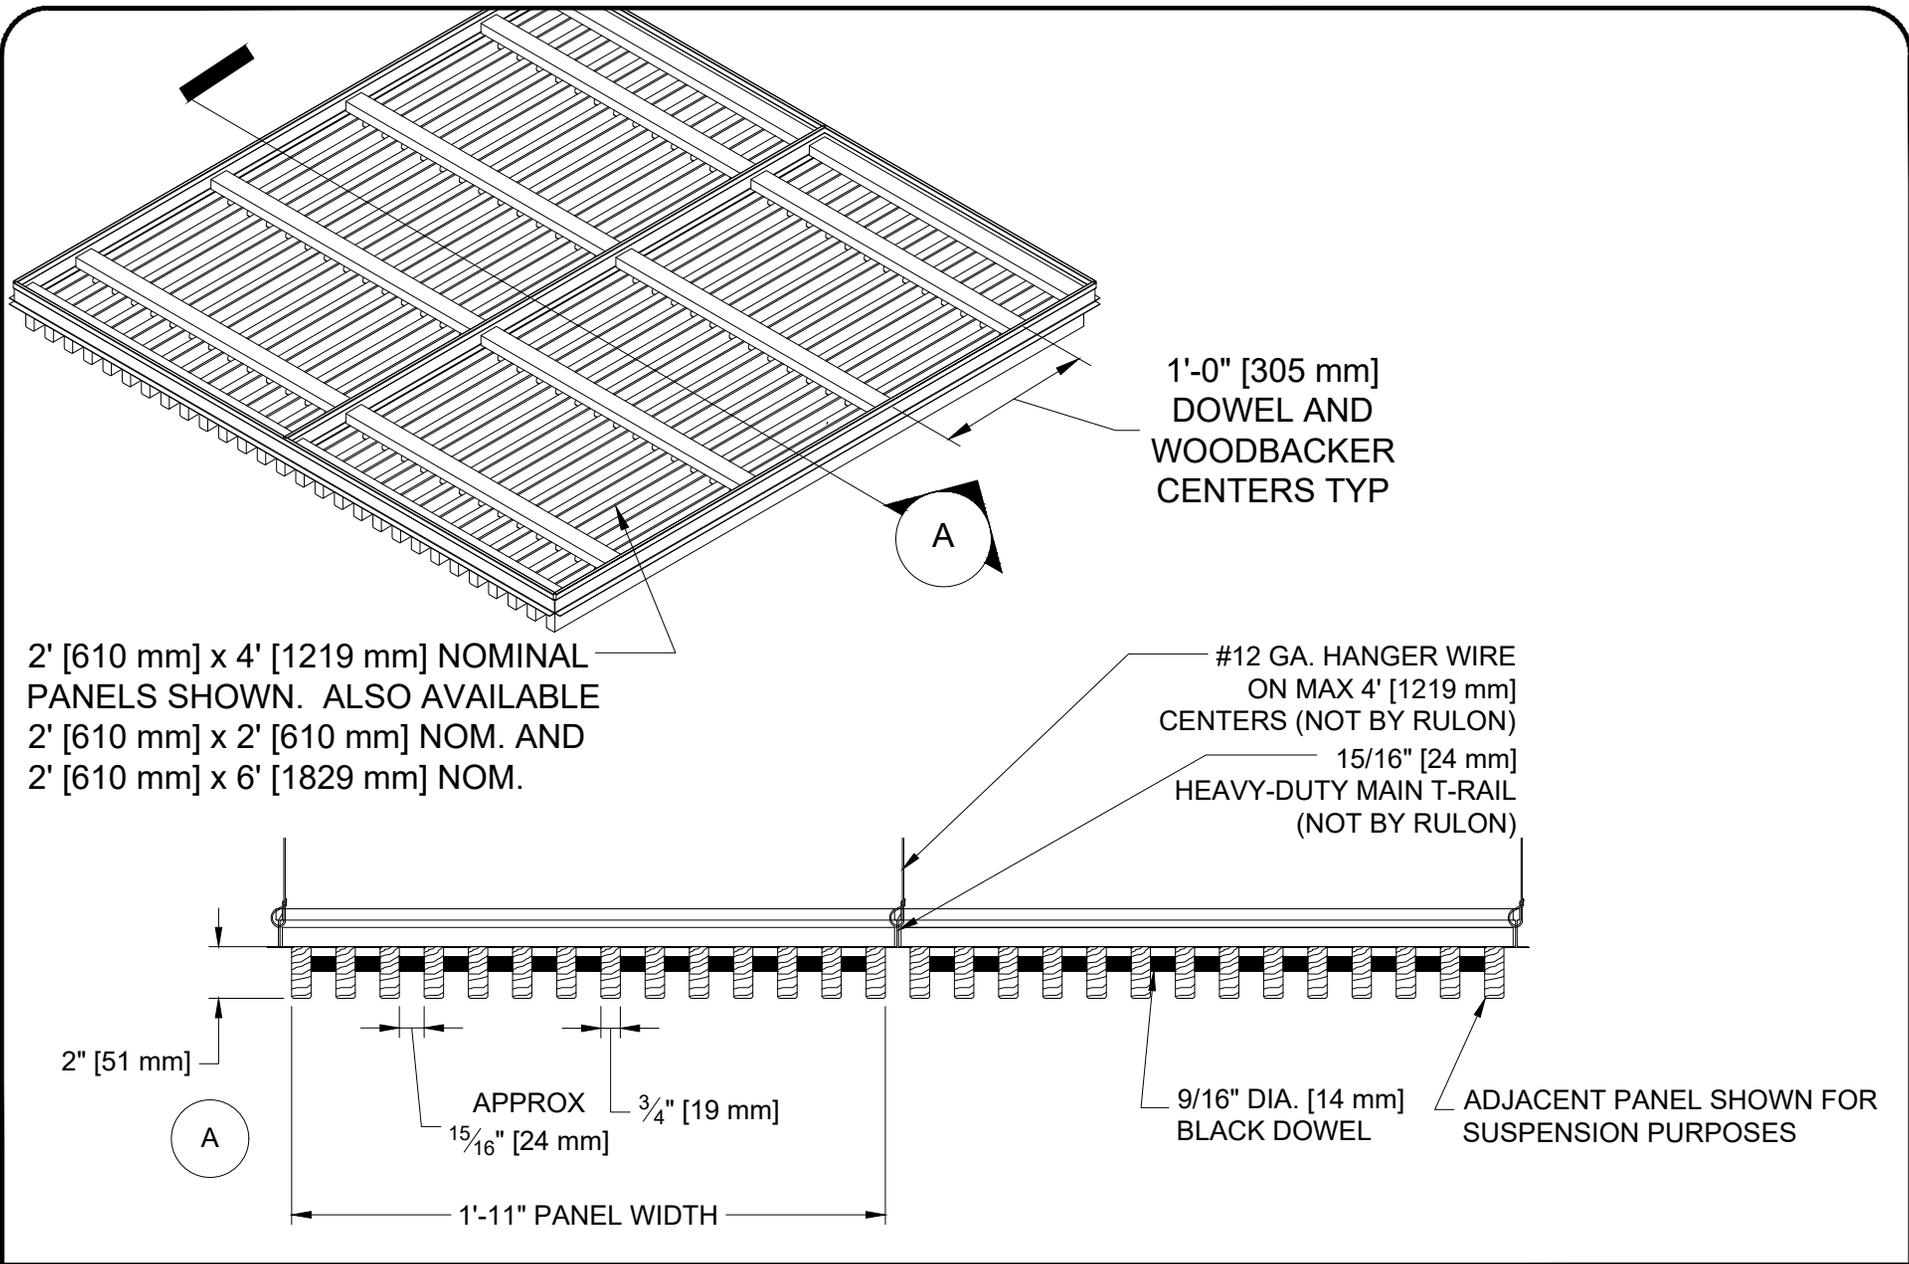

RULON INTERNATIONAL  
2000 Ring Way  
St. Augustine, FL 32092

(904) 584-1400  
info @ rulonco.com

www.rulonco.com

PROJECT:

TITLE: Full Depth InTEGrille  
PGT 7-12-32DW for 15/16" Grid

ISSUE DATE:

REVISION DATE:  
MAR/04/2025

DRAWN BY:

CAP


CHECKED BY:

TDA

PROJECT NUMBER:

DRAWING NUMBER:

PGT-DW-001

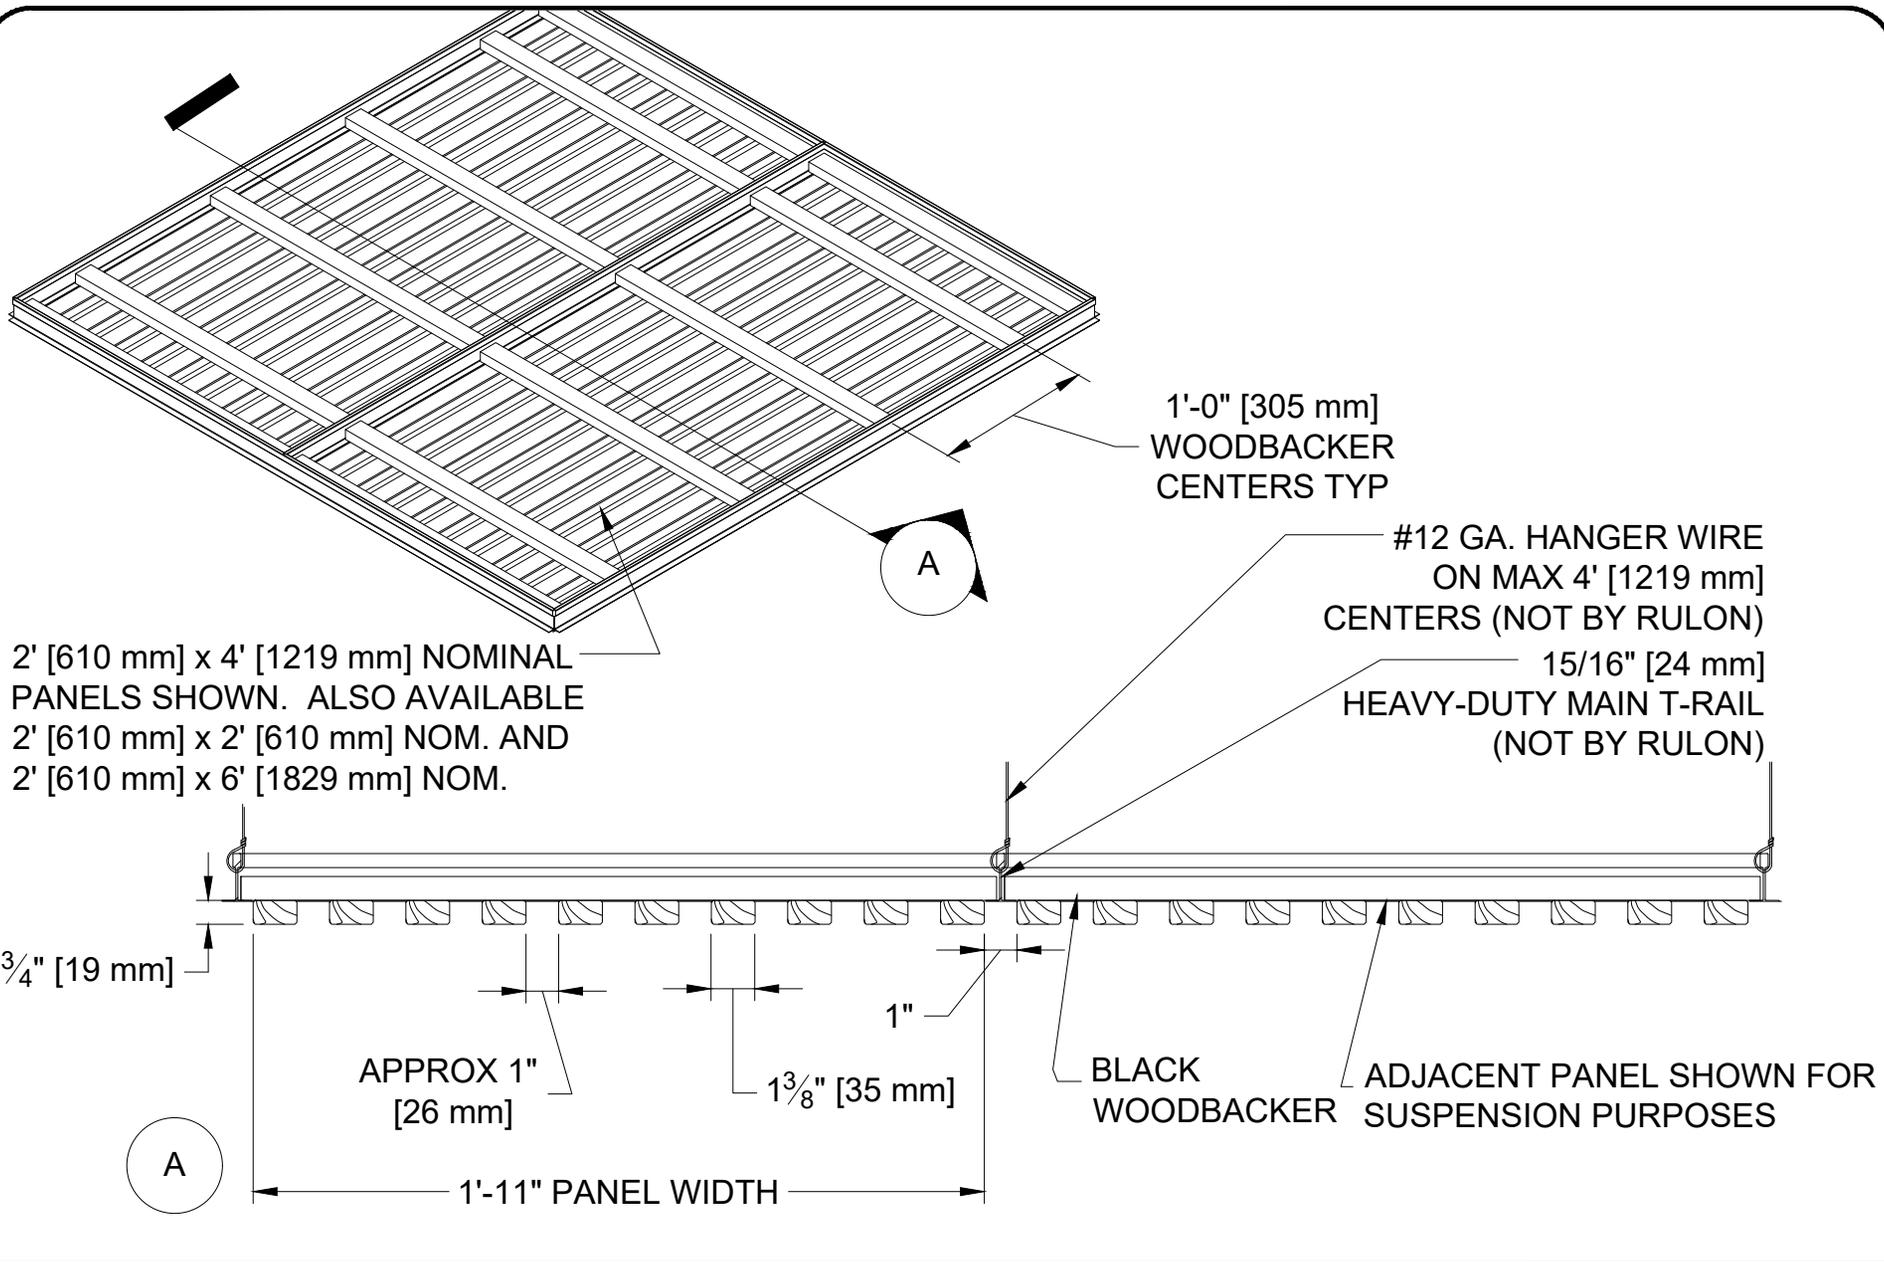

RULON INTERNATIONAL  
2000 Ring Way  
St. Augustine, FL 32092

(904) 584-1400  
info @ rulonco.com

www.rulonco.com

PROJECT:

TITLE: Full Depth InTEGrille  
PGT 5-22-12W for 15/16" Grid

ISSUE DATE:

REVISION DATE:  
FEB/18/2025

DRAWN BY:

CAP



CHECKED BY:

TDA

PROJECT NUMBER:


DRAWING NUMBER:

PGT-WB-002

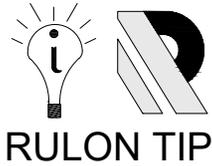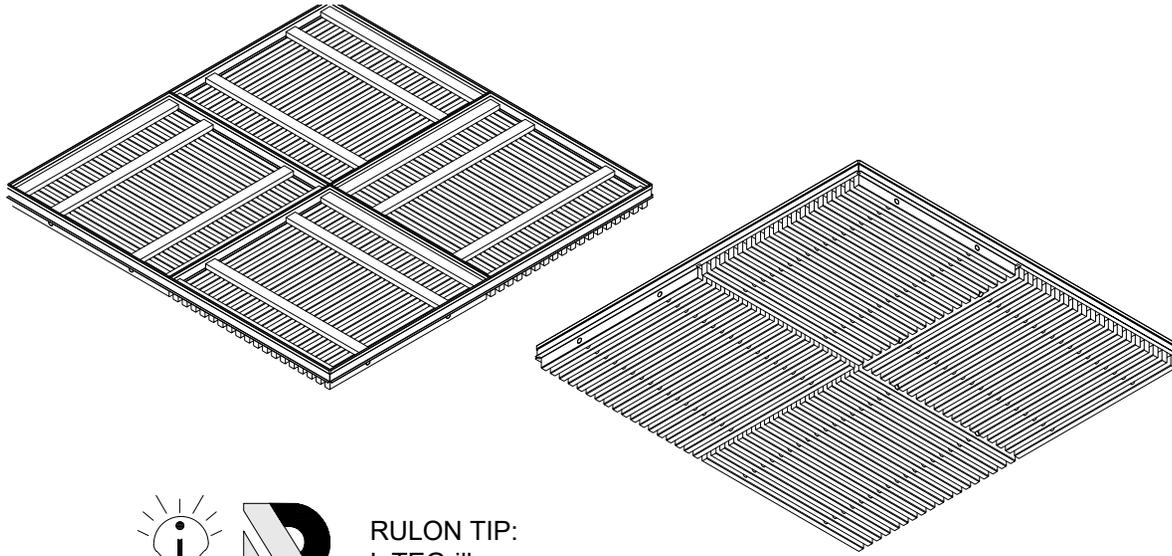

RULON TIP:  
InTEGrilles  
MAY BE CONFIGURED IN A  
VARIETY OF PATTERNS.

#12 GA. HANGER WIRE  
ON MAX 4' [1219 mm]  
CENTERS (NOT BY RULON)  
9/16" [14 mm]  
HEAVY-DUTY MAIN T-RAIL  
(NOT BY RULON)

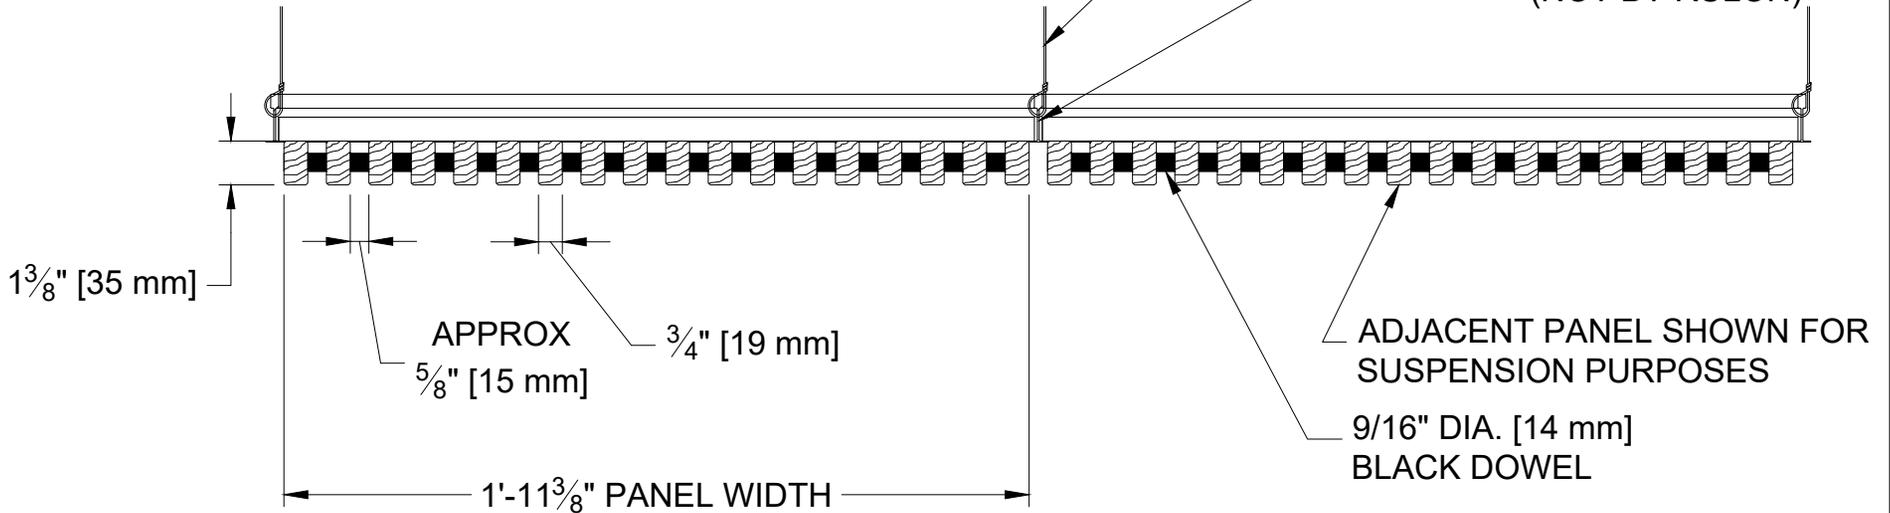

ADJACENT PANEL SHOWN FOR  
SUSPENSION PURPOSES  
9/16" DIA. [14 mm]  
BLACK DOWEL



RULON INTERNATIONAL  
2000 Ring Way  
St. Augustine, FL 32092

(904) 584-1400  
info @ rulonco.com

www.rulonco.com

PROJECT:

ISSUE DATE:

DRAWN BY:

PROJECT NUMBER:


CAP

TITLE: Full Depth InTEGrille  
PGT 9-12-22DW for 9/16" Grid

REVISION DATE:  
FEB/18/2025

CHECKED BY:  
TDA

DRAWING NUMBER:  
PGT-DW-003

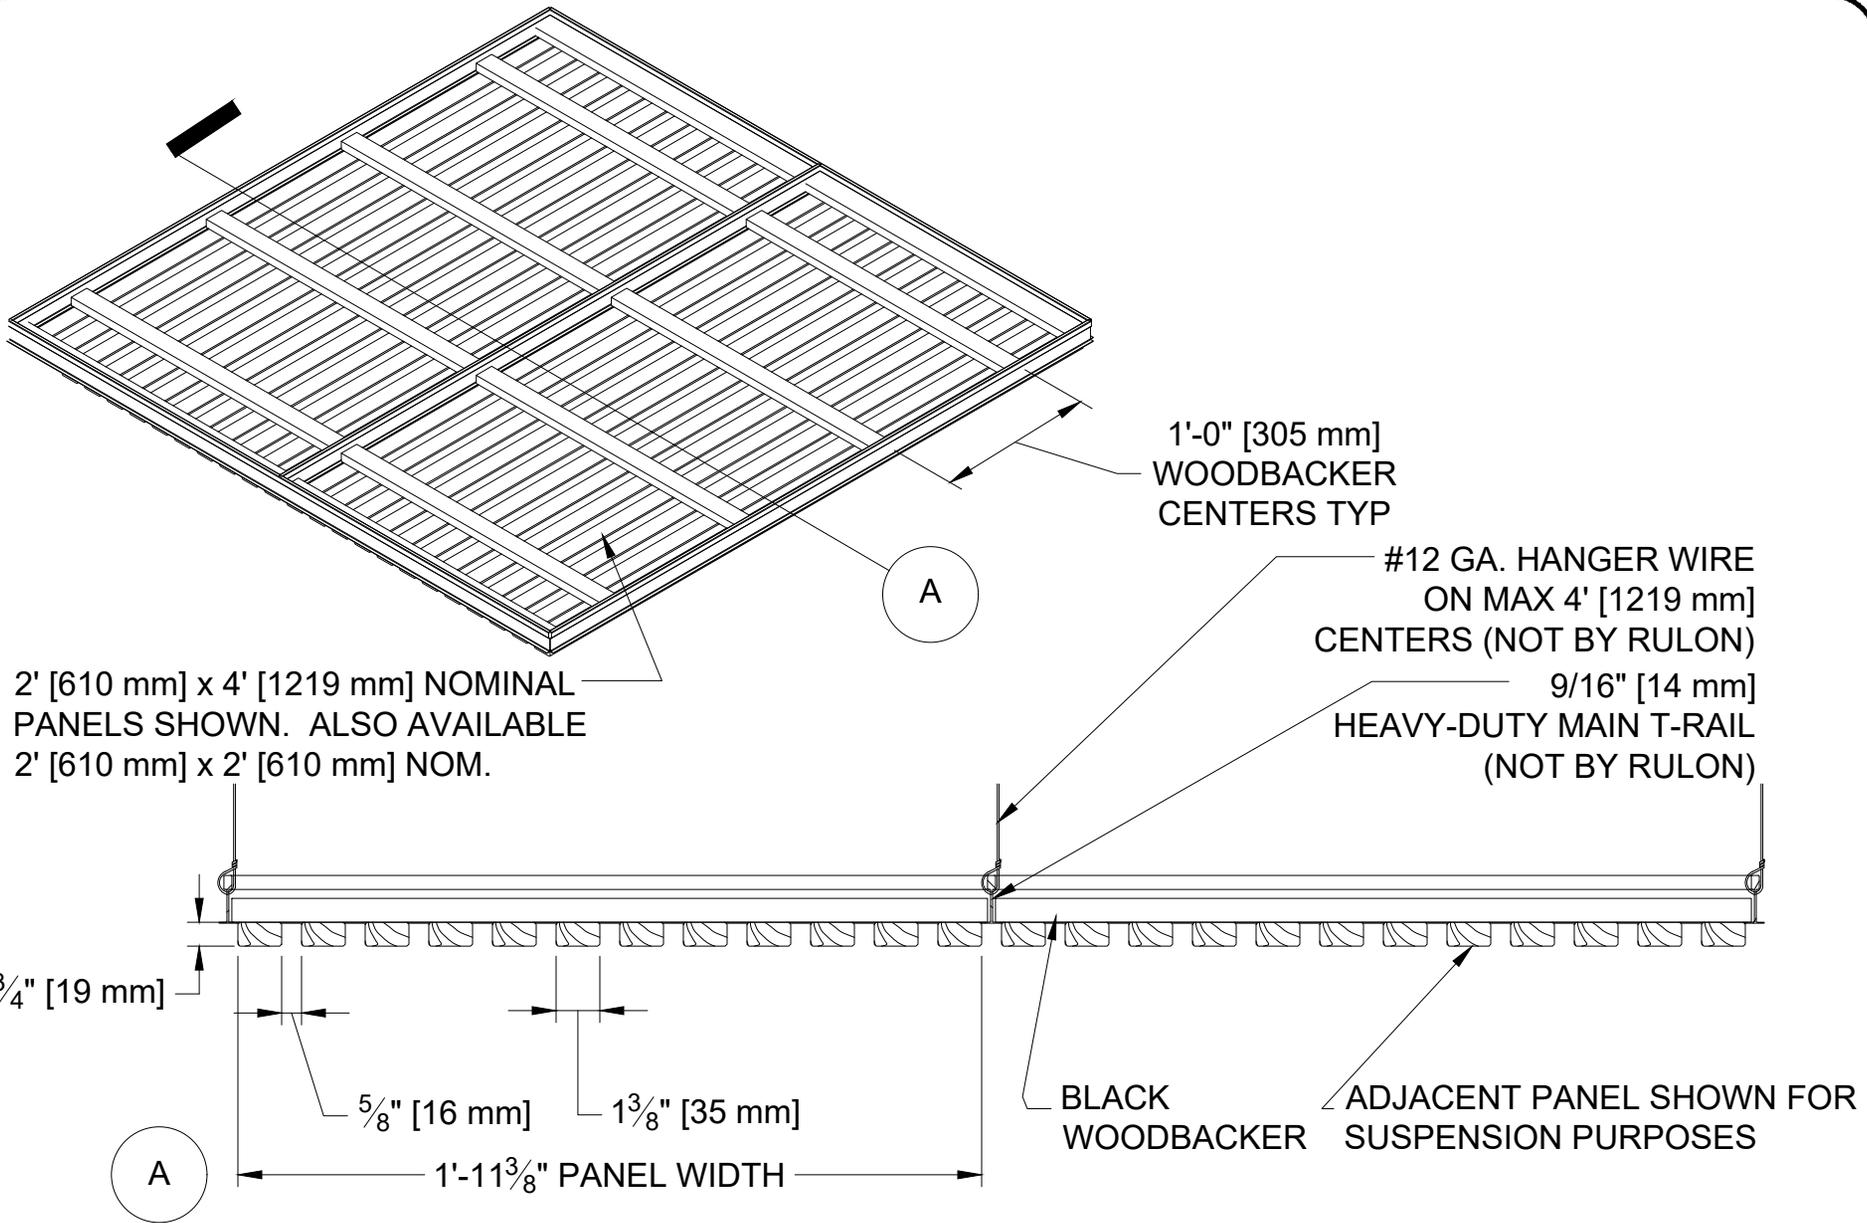

RULON INTERNATIONAL  
2000 Ring Way  
St. Augustine, FL 32092

(904) 584-1400  
info @ rulonco.com

www.rulonco.com

PROJECT:

TITLE: Full Depth InTEGrille  
PGT 6-22-12W for 9/16" Grid

ISSUE DATE:

REVISION DATE:  
FEB/18/2025

DRAWN BY:

CAP


CHECKED BY:

TDA

PROJECT NUMBER:

DRAWING NUMBER:

PGT-WB-004

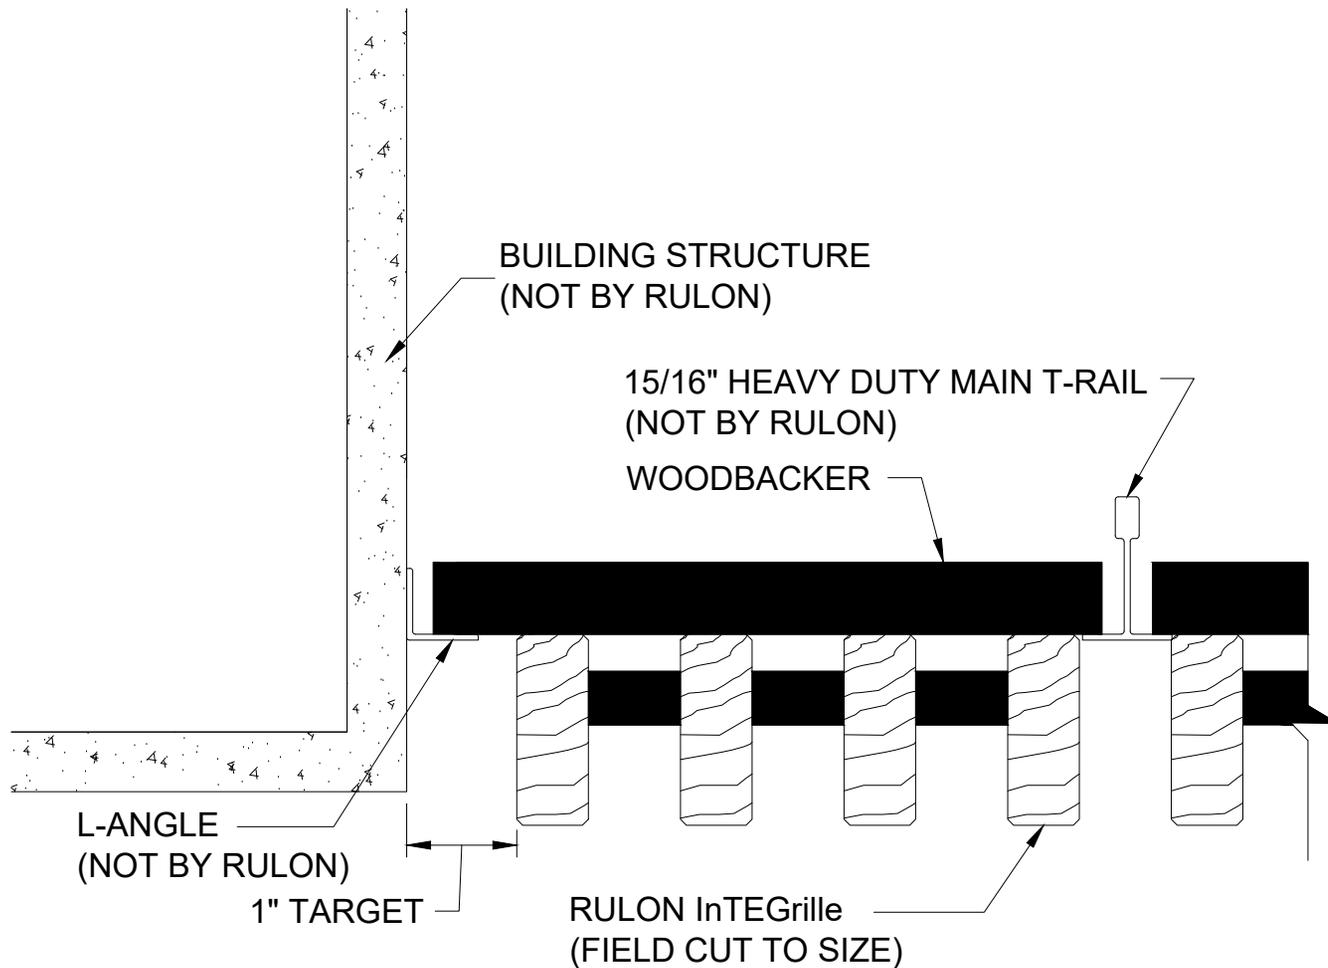

\* FLEXIBLE ANGLE NEEDED  
FOR RADIUS SOFFITS



RULON INTERNATIONAL  
2000 Ring Way  
St. Augustine, FL 32092

(904) 584-1400  
info @ rulonco.com

www.rulonco.com

PROJECT:

TITLE: Full Depth InTEGrille  
Perimeter Detail - Side

ISSUE DATE:

REVISION DATE:  
FEB/18/2025

DRAWN BY:

CAP


CHECKED BY:

TDA

PROJECT NUMBER:

DRAWING NUMBER:

PGT-XX-001

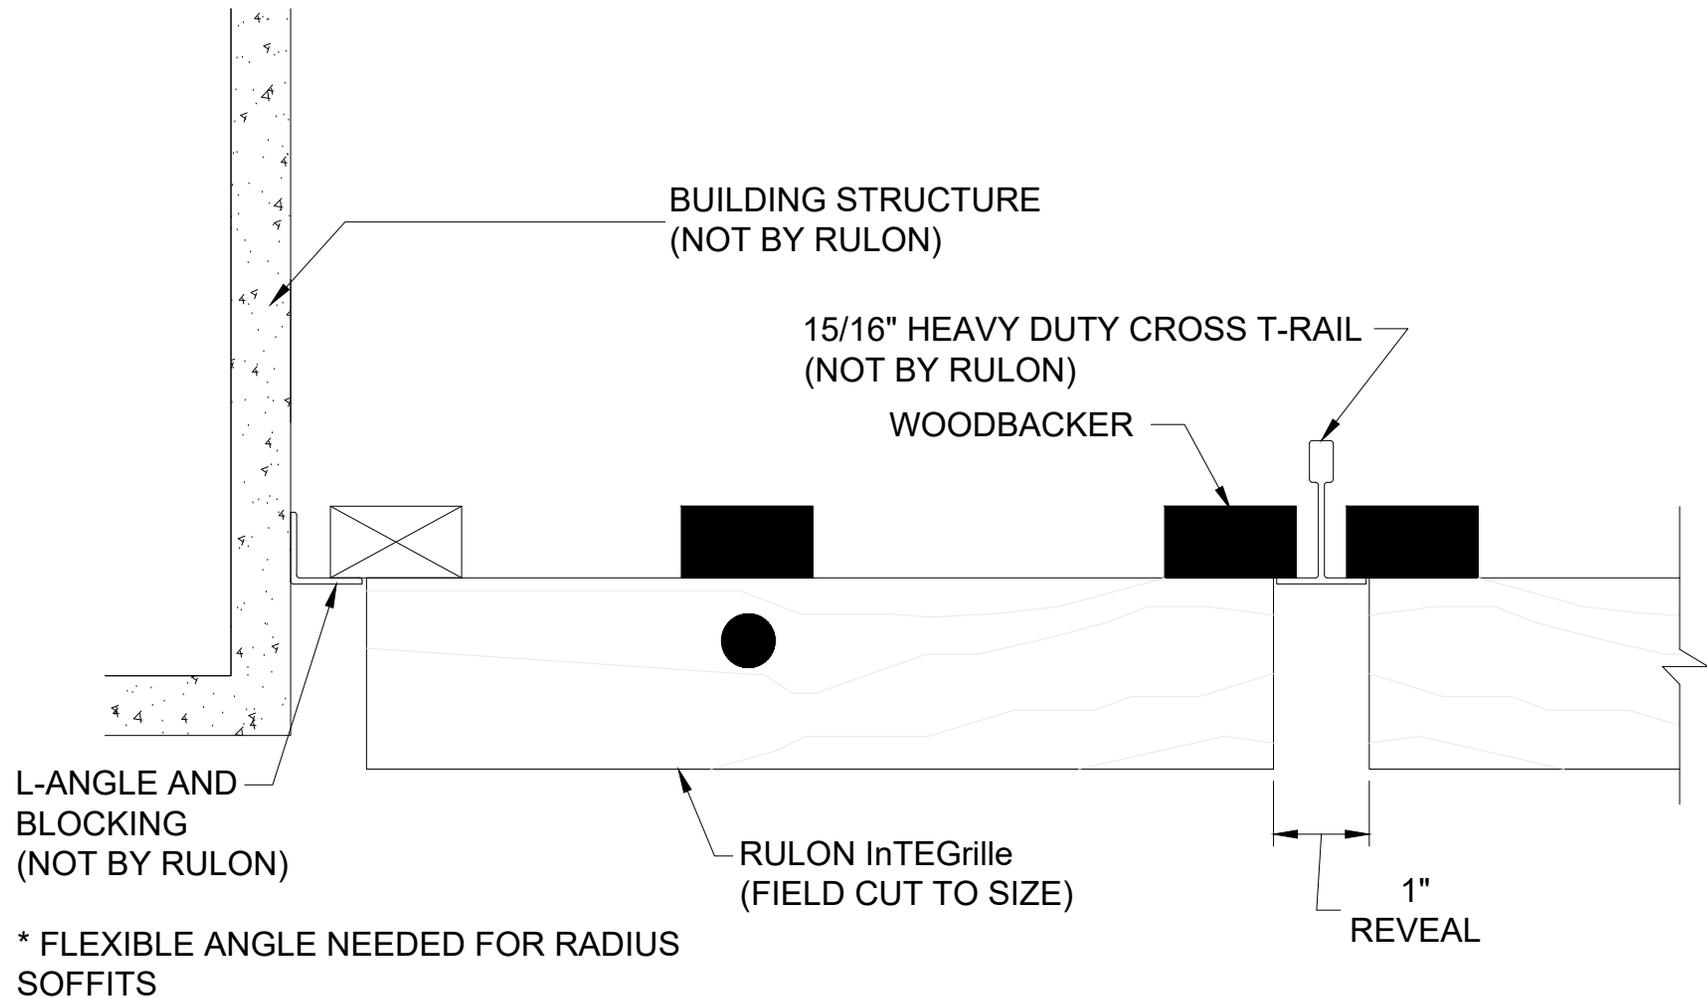

RULON INTERNATIONAL  
2000 Ring Way  
St. Augustine, FL 32092

(904) 584-1400  
info @ rulonco.com

www.rulonco.com

PROJECT:

TITLE: Full Depth InTEGrille  
Perimeter Detail - End

ISSUE DATE:

REVISION DATE:  
FEB/18/2025

DRAWN BY:

CAP

CHECKED BY:

TDA

PROJECT NUMBER:

DRAWING NUMBER:

PGT-XX-002