

<u>DRAWING #</u>	<u>TITLE</u>
P8000001	ENDURE #800 Profile - Straight Edge Strips
P8X0-EXTSEC	ENDURE #800 Series Exterior - Securing Spacer
P8000002	ENDURE #870 Perimeter Trim
P8000022	ENDURE #872 Floating 4" Trim
D-529	ENDURE #872 4" Trim Mitre Corner
P8900003	ENDURE #890 Carrier Connector
P8500004	ENDURE #850S Splice Material
P8000005	ENDURE #875 Expansion Joint
P9000006	ENDURE 800 Installation - Spacing
P8000008	ENDURE Recessed Can Light Detail
P8000009	ENDURE with Linear Light Fixture
P8000010	ENDURE 800 Access Panel Detail
P8X00012	ENDURE Linear Direct Mount Detail



RULON INTERNATIONAL  
2000 Ring Way  
St. Augustine, FL 32092

(904) 584-1400  
info @ rulonco.com

www.rulonco.com

PROJECT:

TITLE: ENDURE™ 800 Index

ISSUE DATE:

REVISION DATE:  
JAN/27/2026

DRAWN BY:

CAP


CHECKED BY:

CMP


PROJECT NUMBER:

DRAWING NUMBER:

P800-INDEX

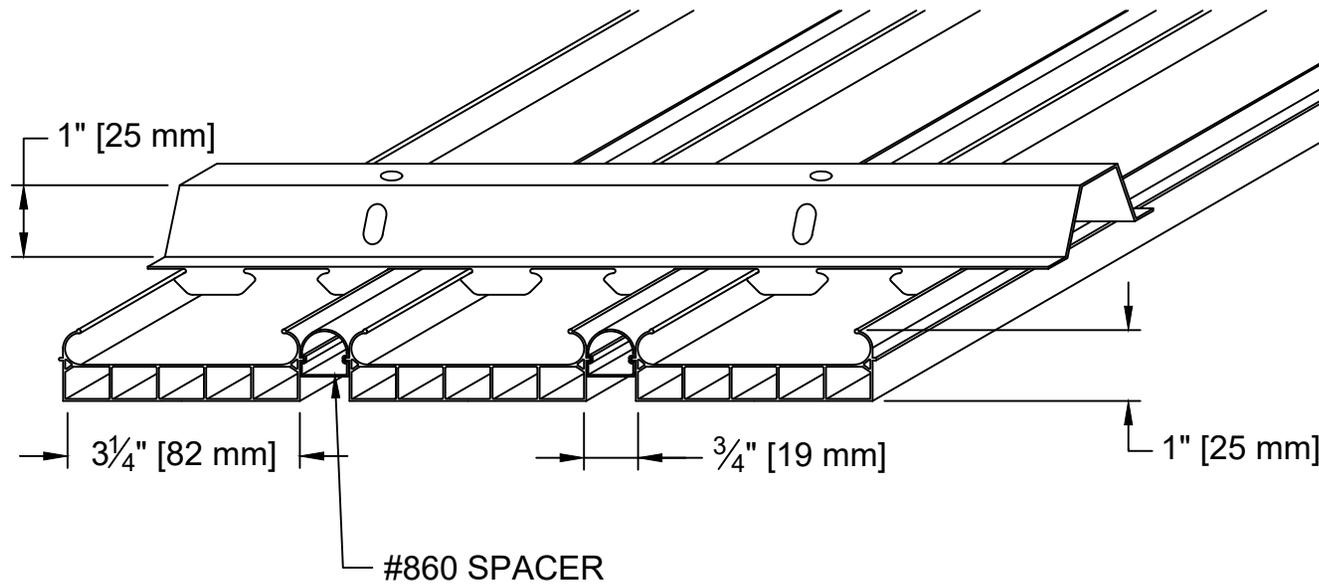

OPTION #1  
WITH SPACER

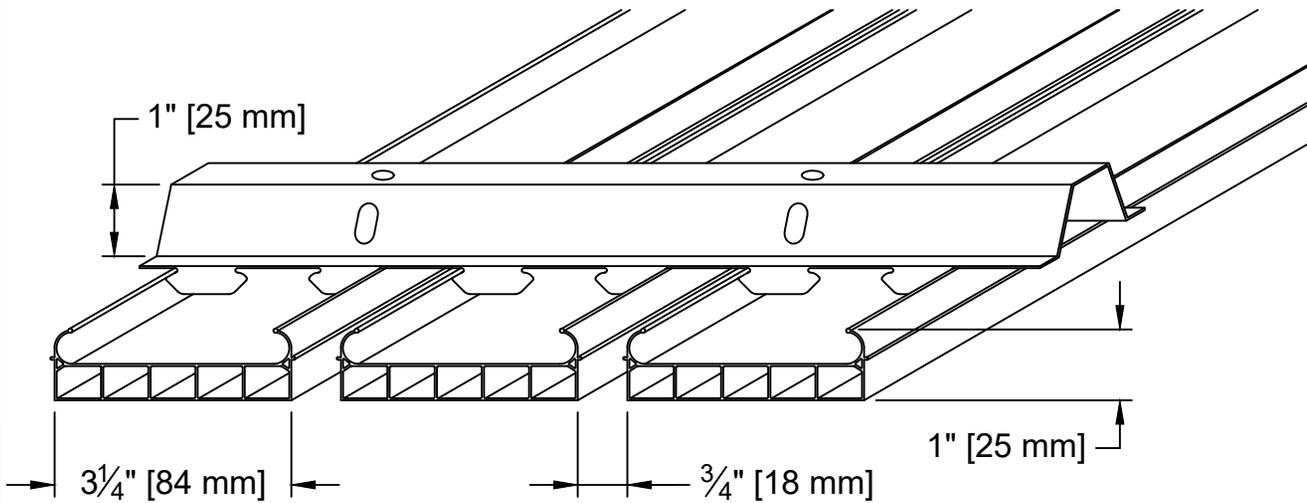

OPTION #2  
WITHOUT SPACER



RULON INTERNATIONAL  
2000 Ring Way  
St. Augustine, FL 32092

(904) 584-1400  
info @ rulonco.com

www.rulonco.com

PROJECT:

TITLE: **ENDURE™ LINEAR #800 Profile**  
**Straight Edge Strips**

ISSUE DATE:

REVISION DATE:  
**MAR/14/2019**

DRAWN BY:

**CAP**



CHECKED BY:

**TR**

PROJECT NUMBER:

DRAWING NUMBER:

**P8000001**

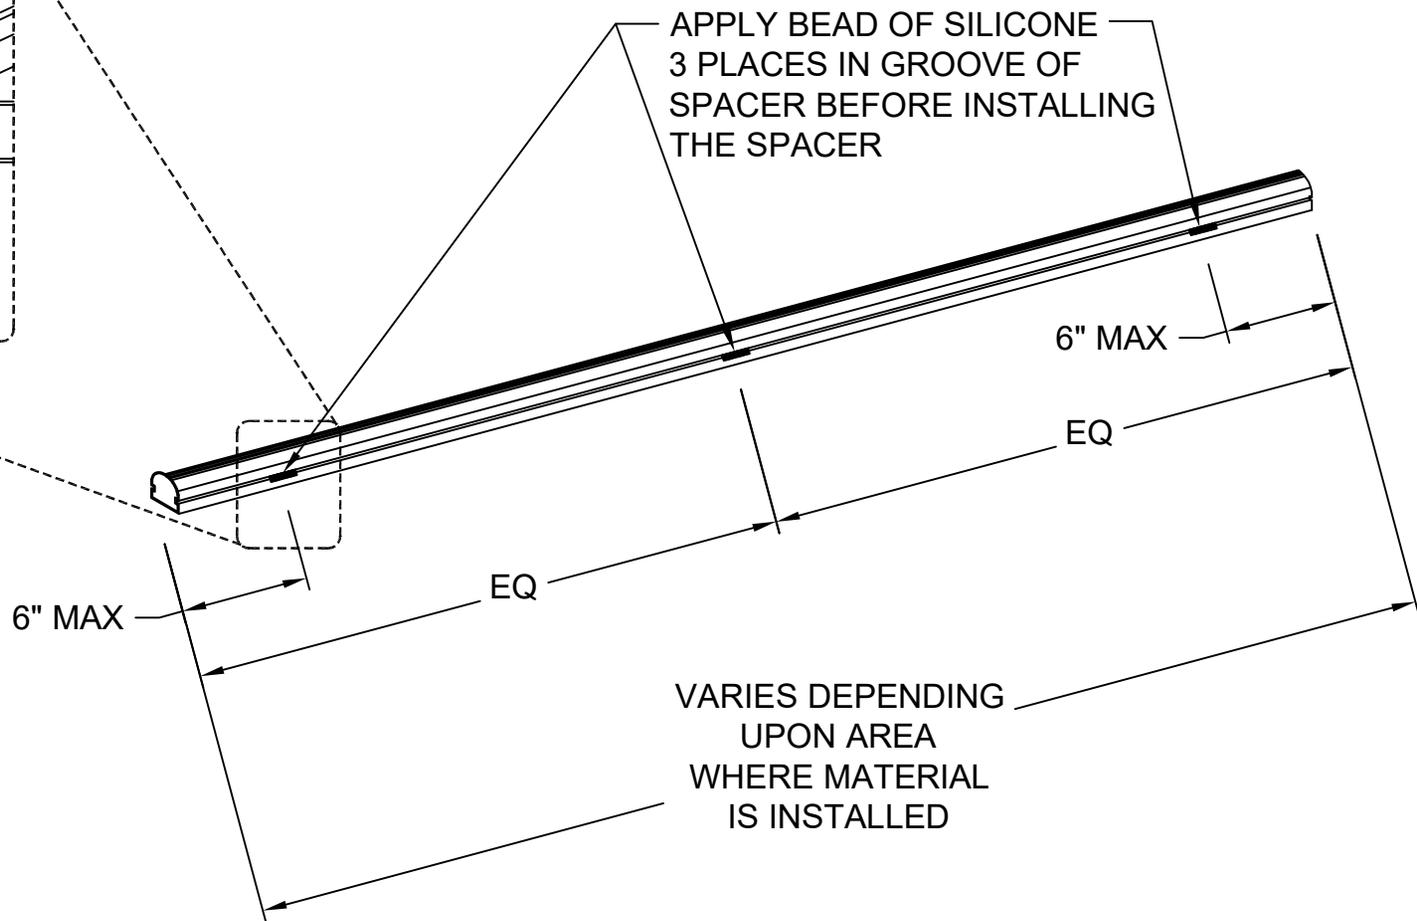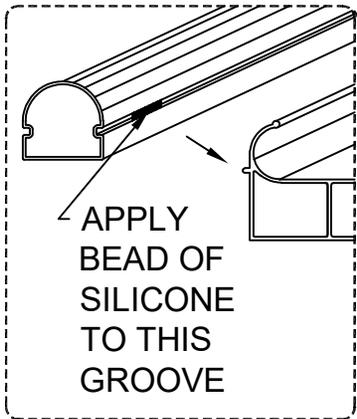

RULON INTERNATIONAL  
2000 Ring Way  
St. Augustine, FL 32092

(904) 584-1400  
info @ rulonco.com

www.rulonco.com

PROJECT:

TITLE: **ENDURE™ 800 Series Exterior - Securing Spacer**

ISSUE DATE:

REVISION DATE:  
**JAN/27/2026**

DRAWN BY:


**CAP**

CHECKED BY:


**CMP**

PROJECT NUMBER:

DRAWING NUMBER:  
**P8X0-EXTSEC**

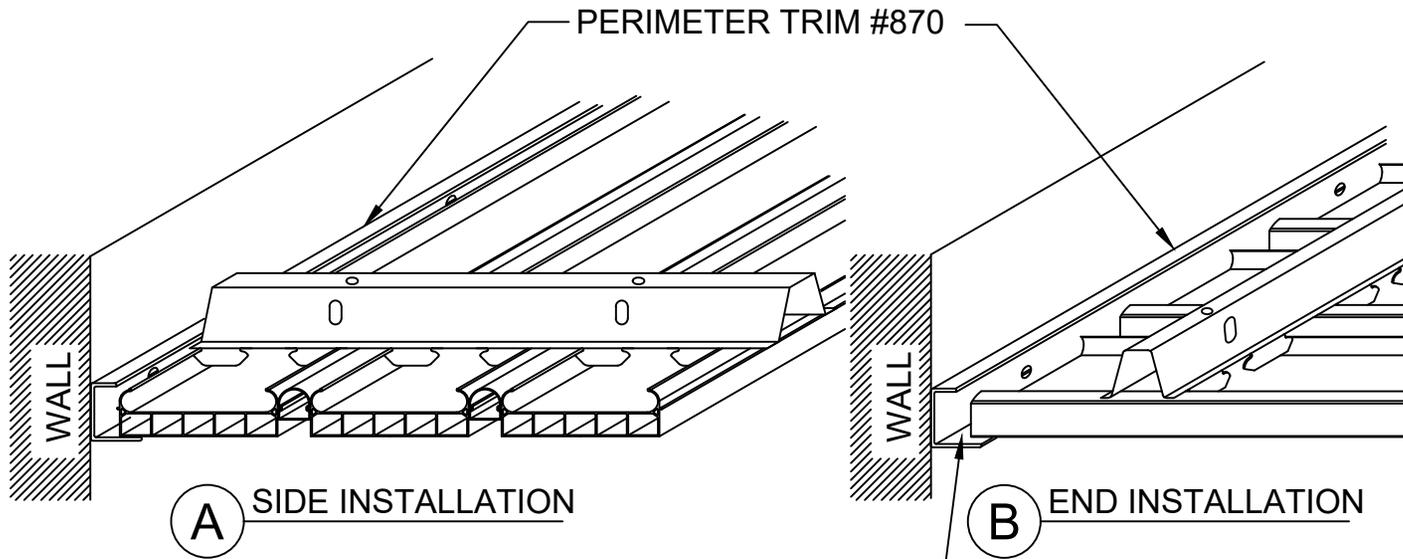

NOTE:  
 ALLOW SUFFICIENT SPACE FOR  
 EXPANSION AT PERIMETER.  
 SEE INSTALLATION GUIDE FOR  
 MORE INFORMATION

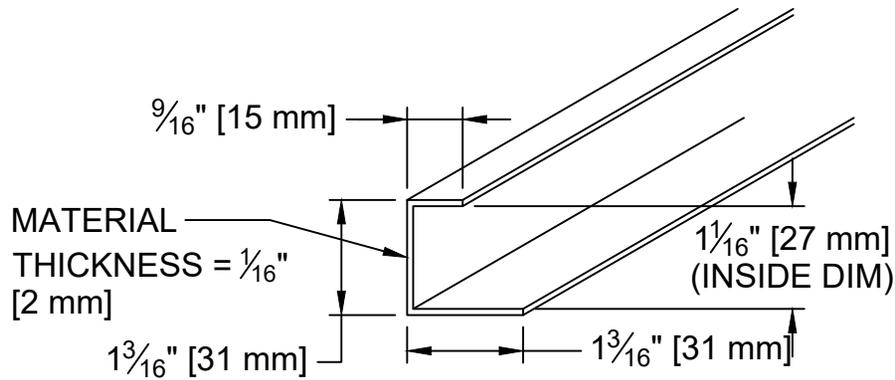

**C** #870 PERIMETER TRIM CROSS-SECTION



RULON INTERNATIONAL  
 2000 Ring Way  
 St. Augustine, FL 32092

(904) 584-1400  
 info @ rulonco.com

www.rulonco.com

PROJECT:

TITLE: ENDURE™ #870 Perimeter Trim

ISSUE DATE:

REVISION DATE:  
 DEC/15/2025

DRAWN BY:

CP


CHECKED BY:

CMP

PROJECT NUMBER:

DRAWING NUMBER:

P8000002

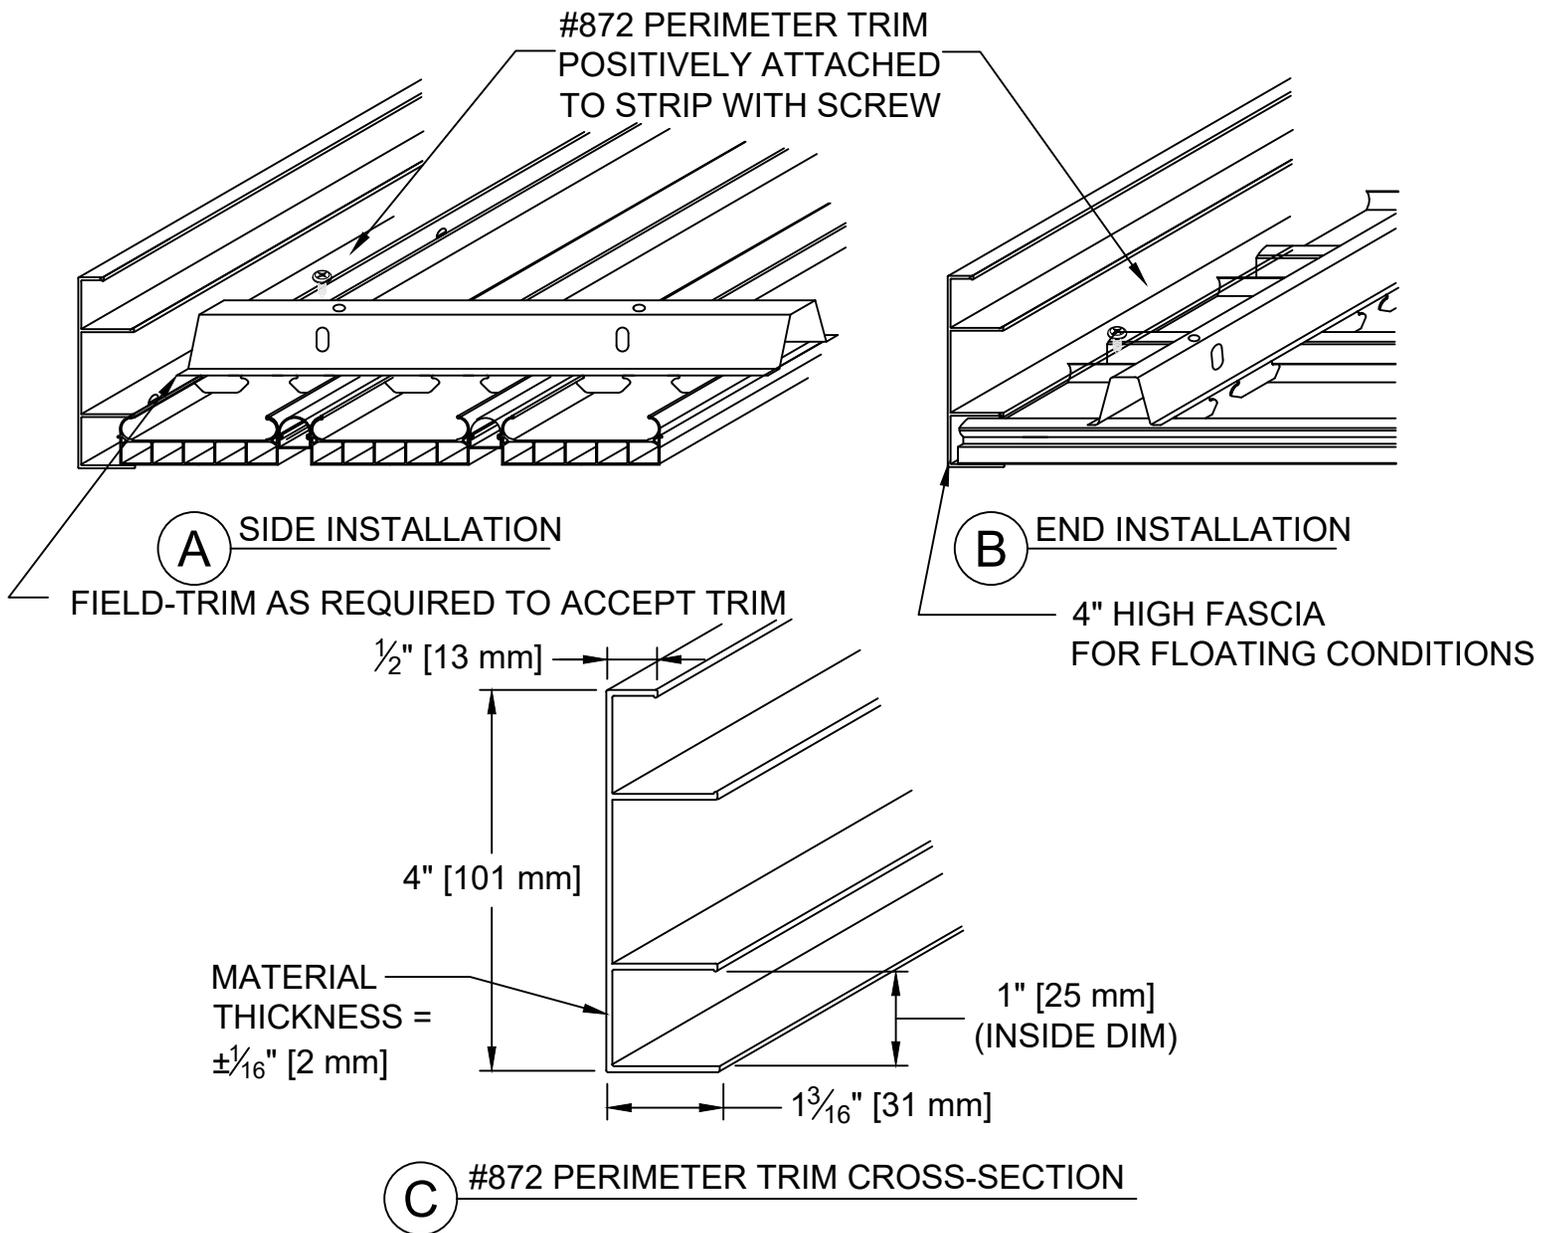

RULON INTERNATIONAL  
2000 Ring Way  
St. Augustine, FL 32092

(904) 584-1400  
info @ rulonco.com

www.rulonco.com

PROJECT:

TITLE: **ENDURE™ 872 Floating 4" High Fascia**

ISSUE DATE:

REVISION DATE:  
**DEC/15/2025**

DRAWN BY:

**CAP**


CHECKED BY:

**CMP**

PROJECT NUMBER:

DRAWING NUMBER:

**P8000022**

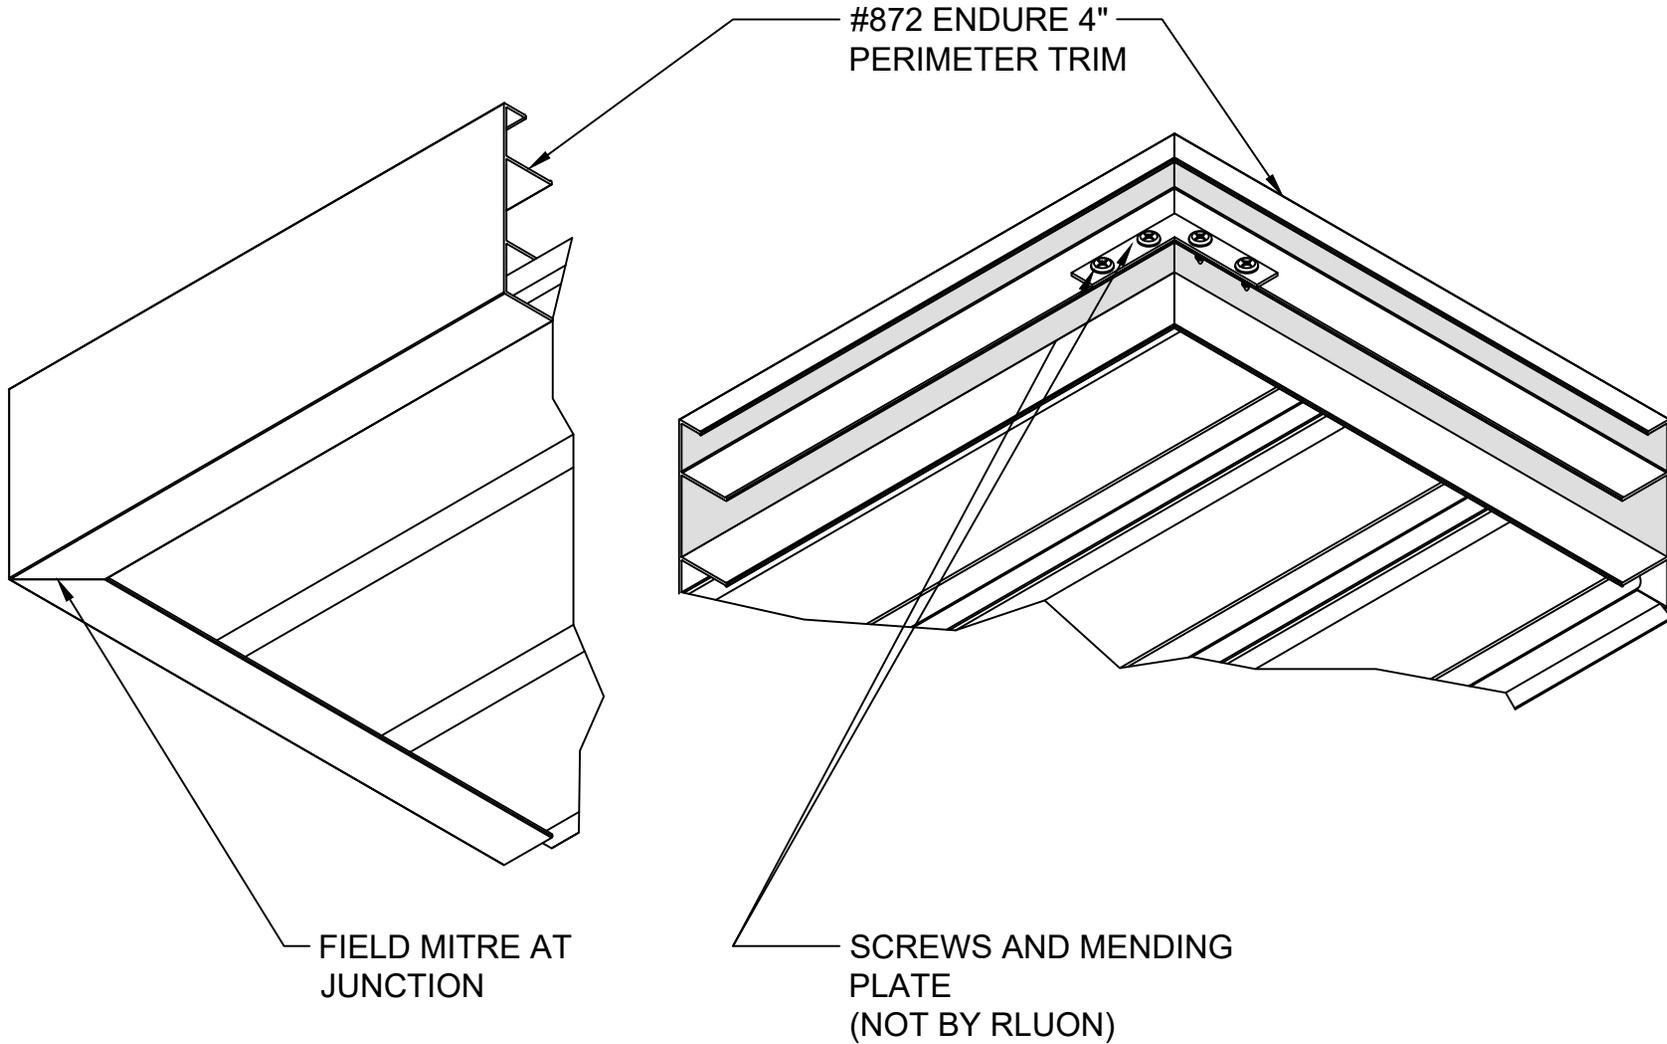

RULON INTERNATIONAL  
 2000 Ring Way  
 St. Augustine, FL 32092

(904) 584-1400  
 info @ rulonco.com

www.rulonco.com

PROJECT:

TITLE:

Endure #872 4" Perimeter Trim  
 Mitre Corner

ISSUE DATE:

REVISION DATE:

MAR/16/2021

DRAWN BY:

CAP


CHECKED BY:

TR

PROJECT NUMBER:

DRAWING NUMBER:

D-529

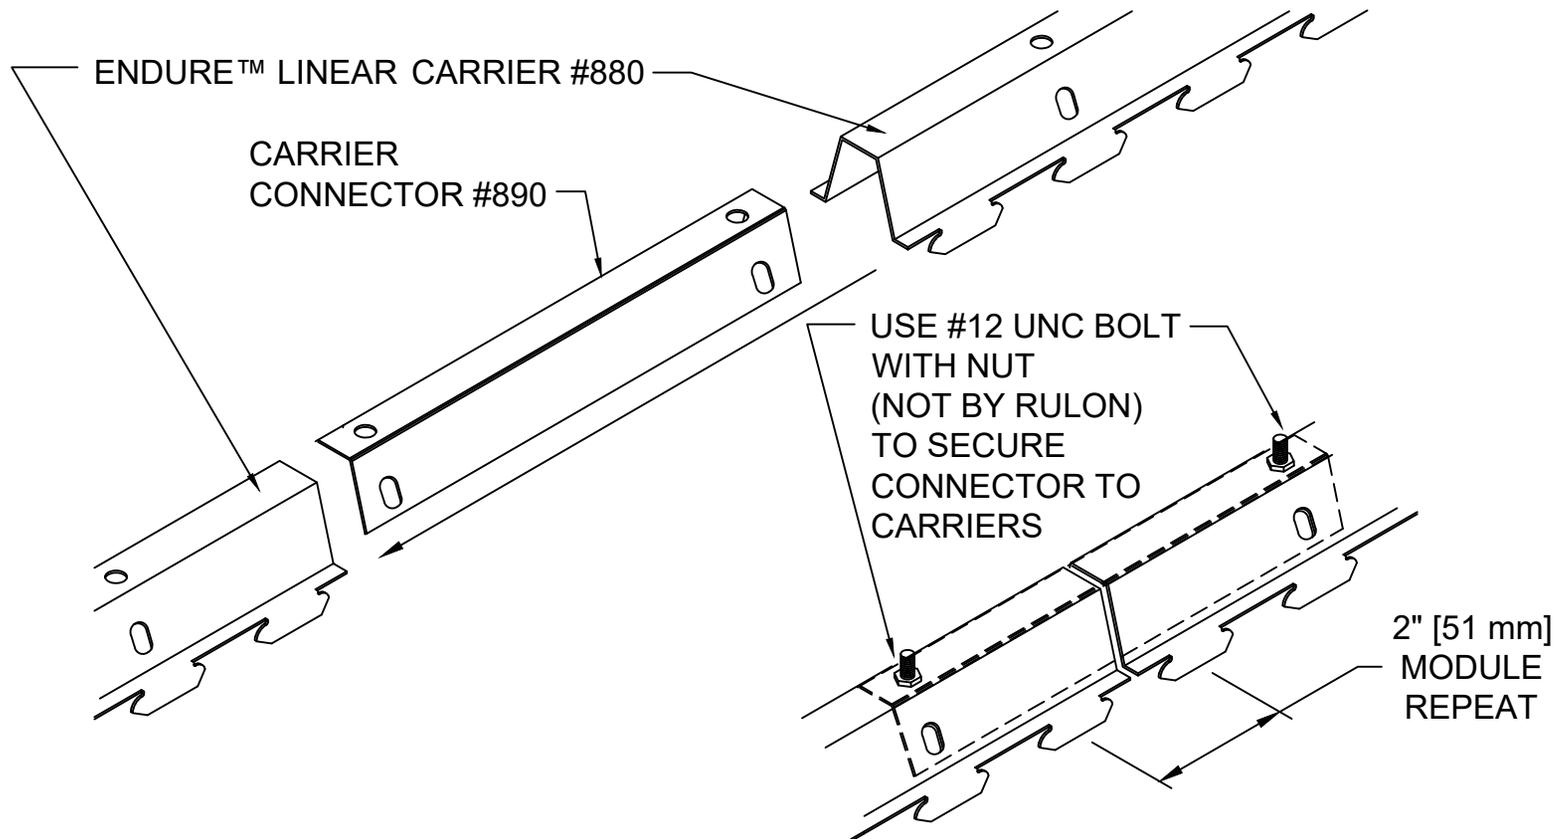

NOTE:  
CARRIER CONNECTOR IS FOR  
ALIGNMENT ONLY. SUPPORT  
CARRIER AS NEEDED NEAR SPLICE.



RULON TIP

INSTALLATION TIP:  
CARRIER CONNECTOR IS DESIGNED TO  
BE POSITIONED INSIDE (AS SHOWN) OR  
OUTSIDE OF THE CARRIER; ATTACHED  
THROUGH HOLES IN TOP (AS SHOWN)  
OR SIDES



RULON INTERNATIONAL  
2000 Ring Way  
St. Augustine, FL 32092

(904) 584-1400  
info @ rulonco.com

www.rulonco.com

PROJECT:

ISSUE DATE:

DRAWN BY:

PROJECT NUMBER:

CAP

TITLE: **ENDURE™ LINEAR #890 Carrier  
Connector**

REVISION DATE:


CHECKED BY:

DRAWING NUMBER:

DEC/15/2025

CMP

P8900003

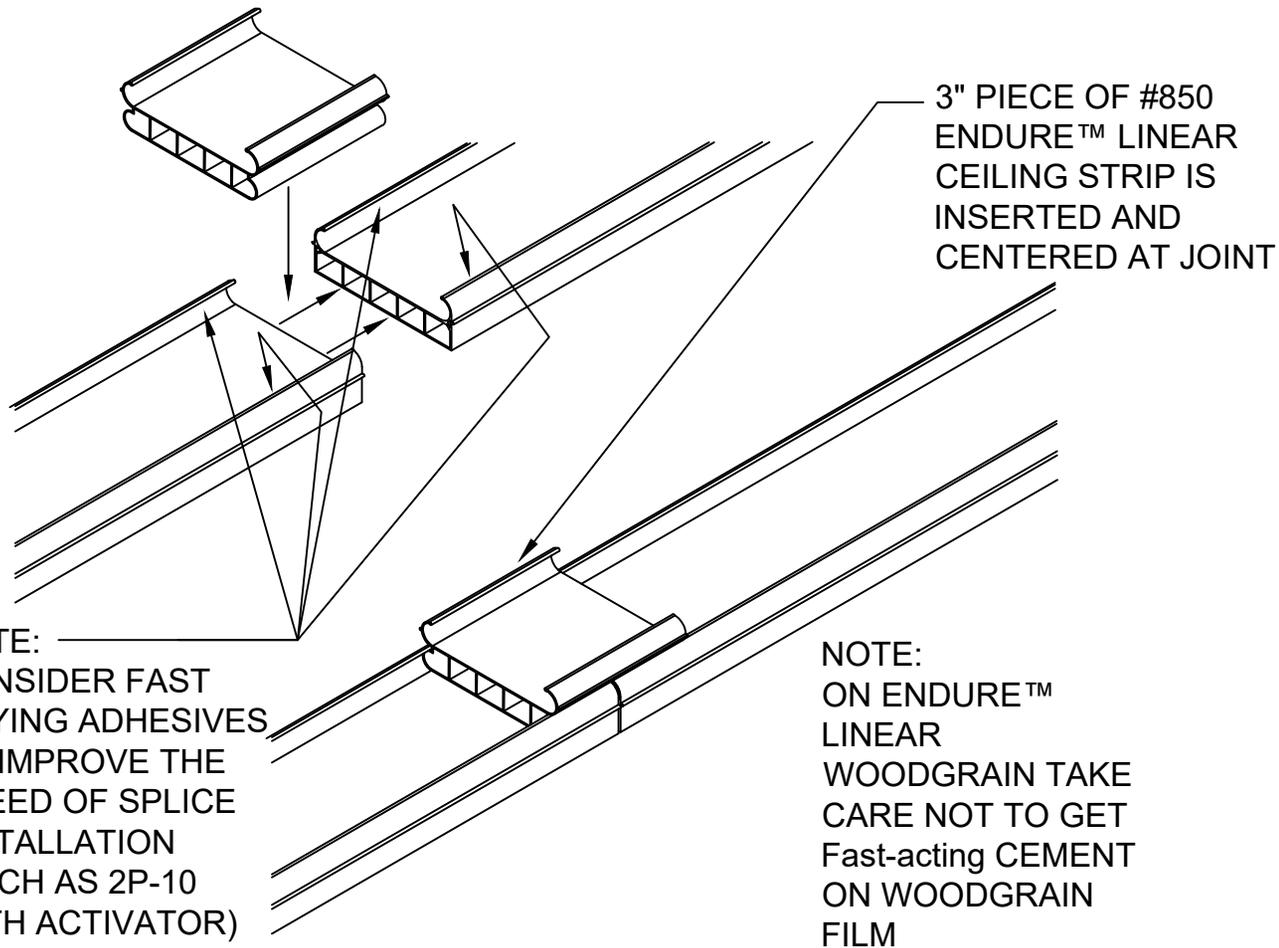

RULON INTERNATIONAL  
2000 Ring Way  
St. Augustine, FL 32092

(904) 584-1400  
info @ rulonco.com

www.rulonco.com

PROJECT:

TITLE: **ENDURE™ LINEAR #850S**  
Splice Material

ISSUE DATE:

REVISION DATE:  
DEC/15/2025

DRAWN BY:

CAP


CHECKED BY:

CMP

PROJECT NUMBER:

DRAWING NUMBER:

P8000004

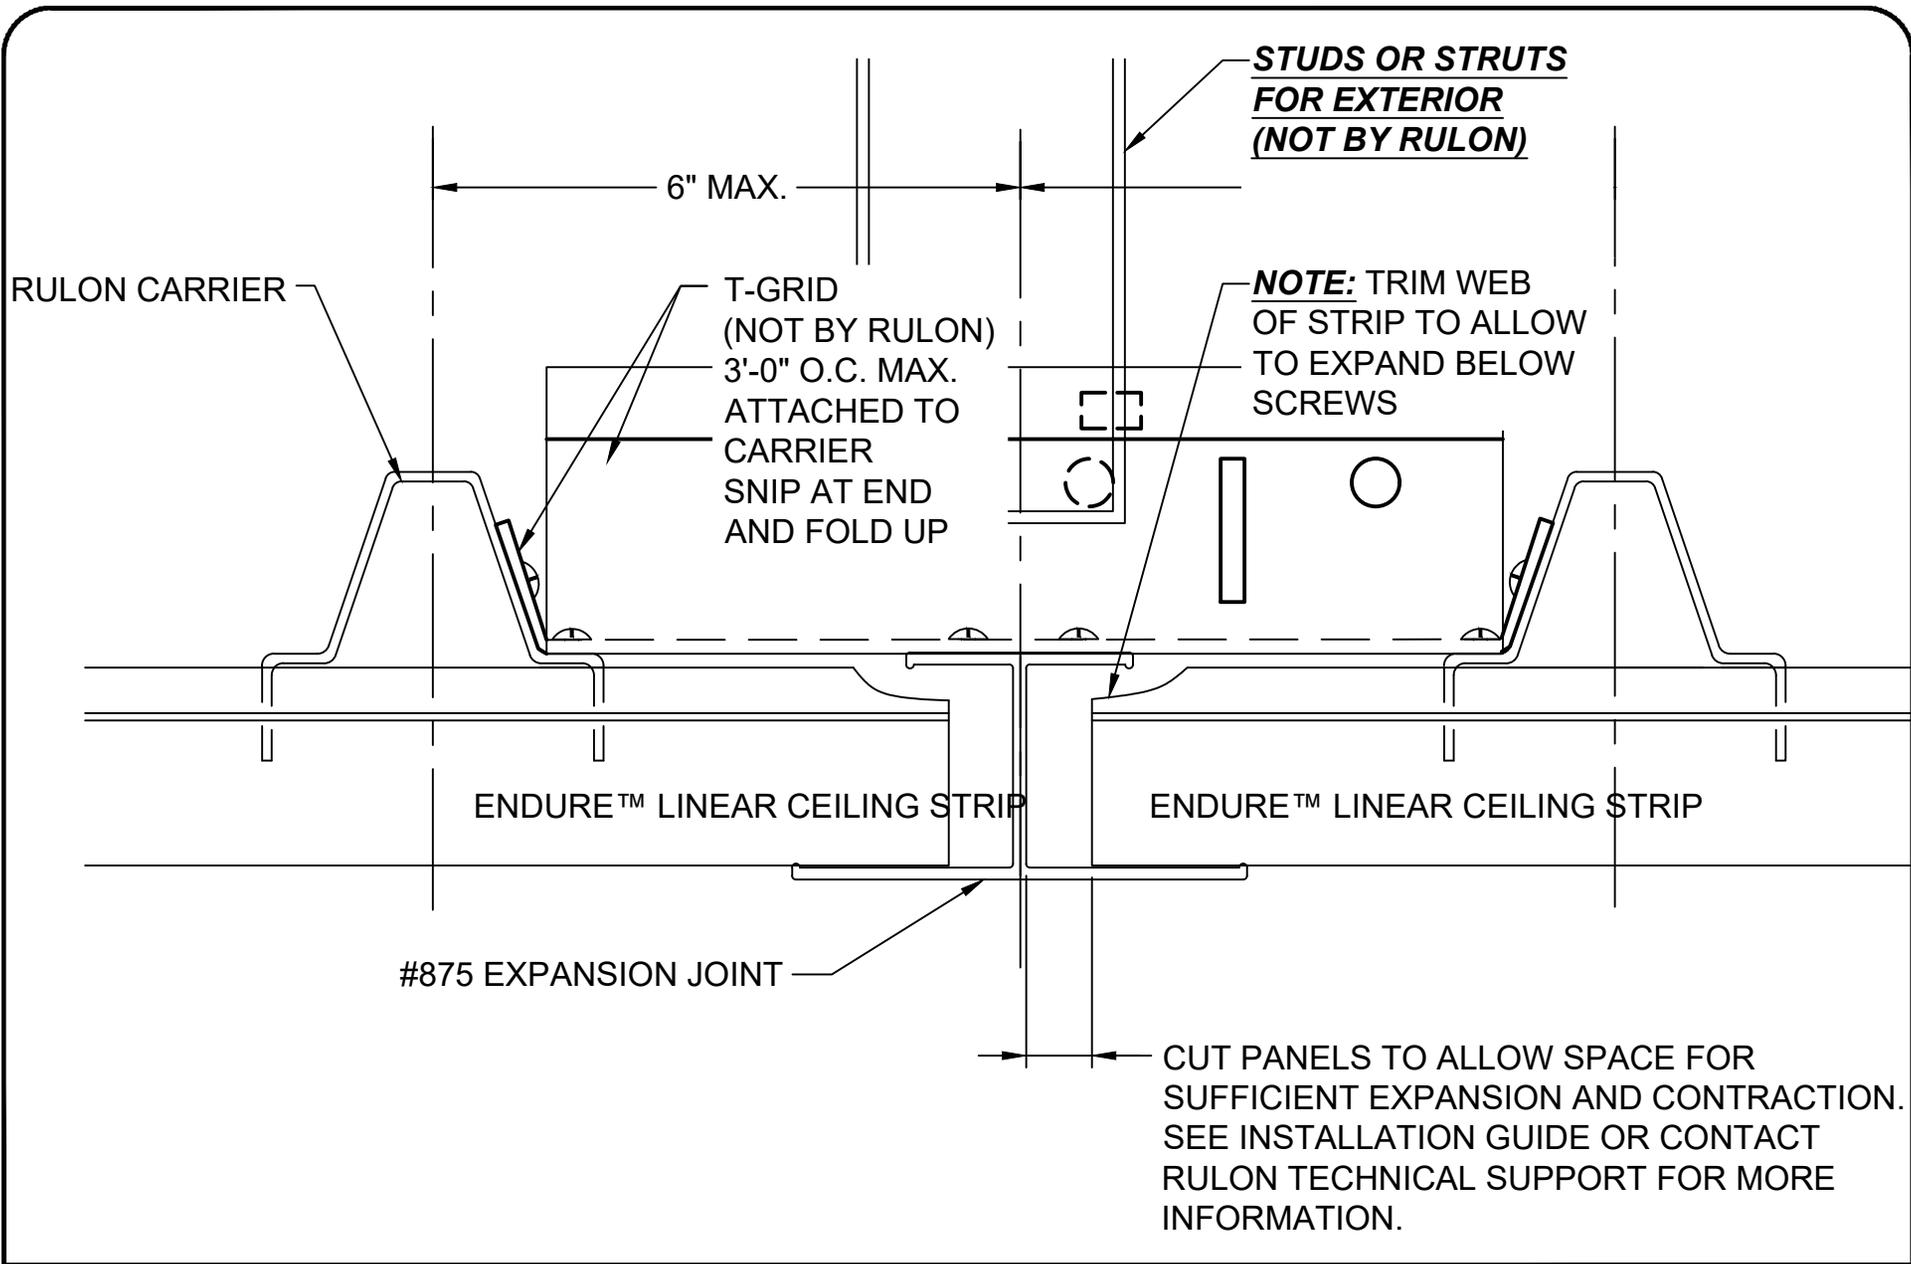

RULON INTERNATIONAL  
2000 Ring Way  
St. Augustine, FL 32092

(904) 584-1400  
info @ rulonco.com

www.rulonco.com

PROJECT:

TITLE: **ENDURE™ LINEAR #875**  
Expansion Joint Detail

ISSUE DATE:

REVISION DATE:  
DEC/15/2025

DRAWN BY:

**CAP**

CHECKED BY:


**CMP**

PROJECT NUMBER:



DRAWING NUMBER:

**P8000005**

**CHANNEL STRUT CROSS-SECTION, TYPICAL**

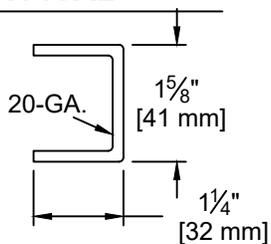

**#12 GA. HANGER WIRE CENTERS AS FOLLOWS:  
 INTERIOR: 4' O.C. MAX (STRUTS OPTIONAL)  
 EXTERIOR: 2' O.C. MAX (STRUTS REQUIRED)**

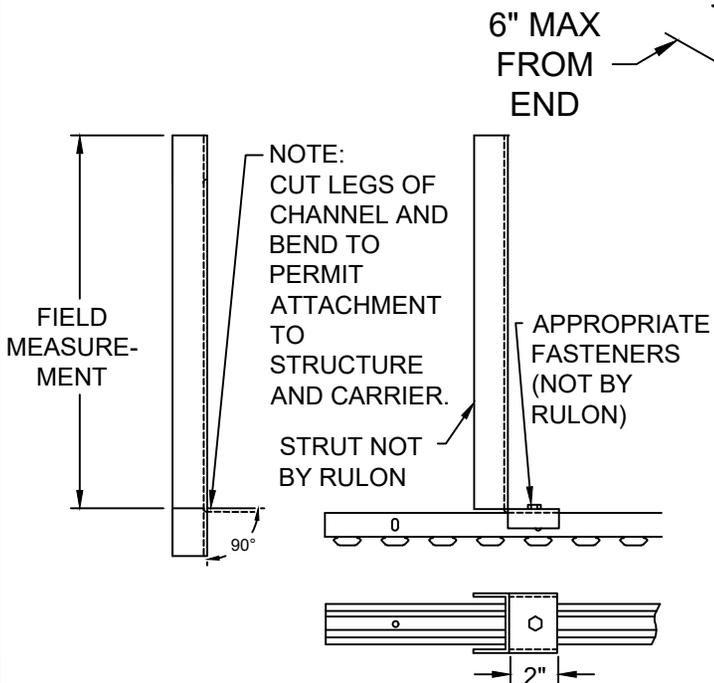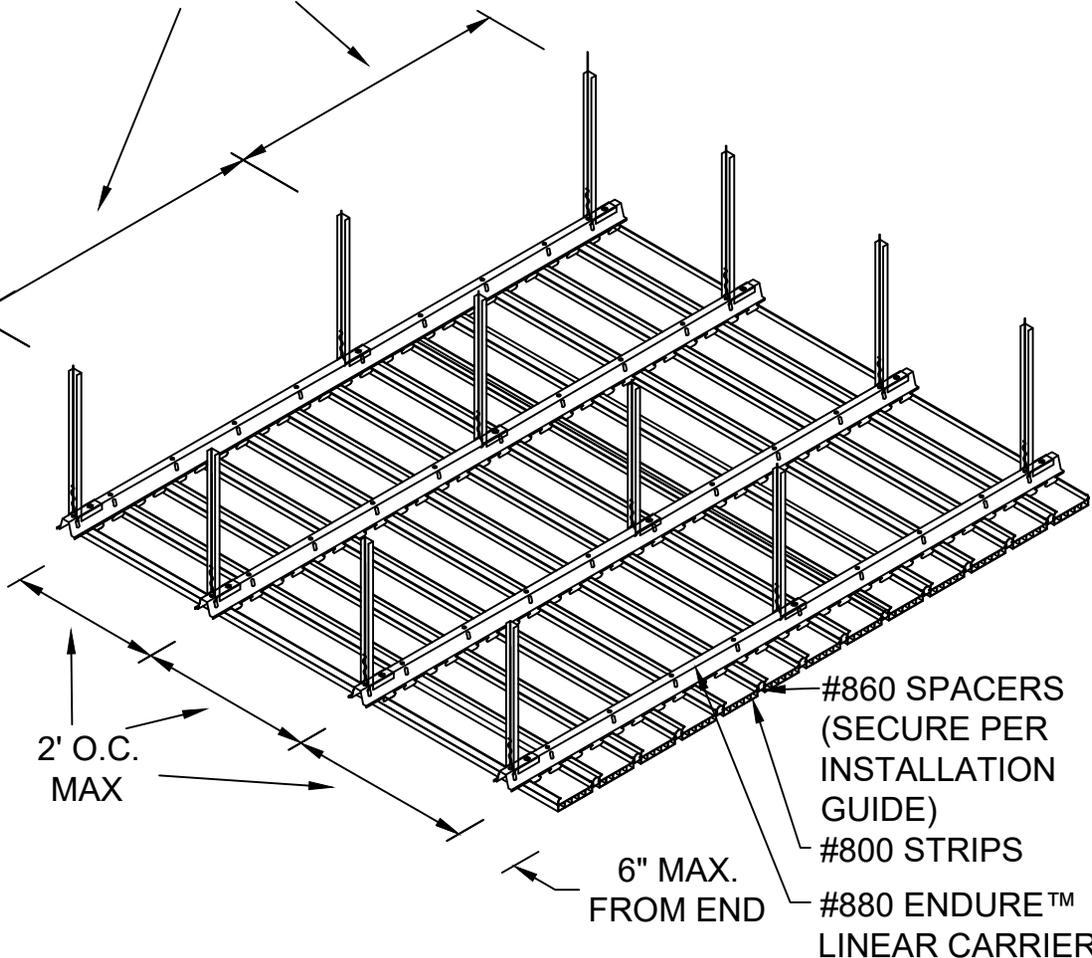

**TYPICAL STRUT**

#860 SPACERS (SECURE PER INSTALLATION GUIDE)  
 #800 STRIPS  
 #880 ENDURE™ LINEAR CARRIER



RULON INTERNATIONAL  
 2000 Ring Way  
 St. Augustine, FL 32092

(904) 584-1400  
 info@rulonco.com

www.rulonco.com

PROJECT:

ISSUE DATE:

DRAWN BY:

PROJECT NUMBER:

CAP

TITLE: **ENDURE™ LINEAR 800  
 Installation - Spacing**

REVISION DATE:


CHECKED BY:

DRAWING NUMBER:

DEC/15/2025

CMP

P8000006

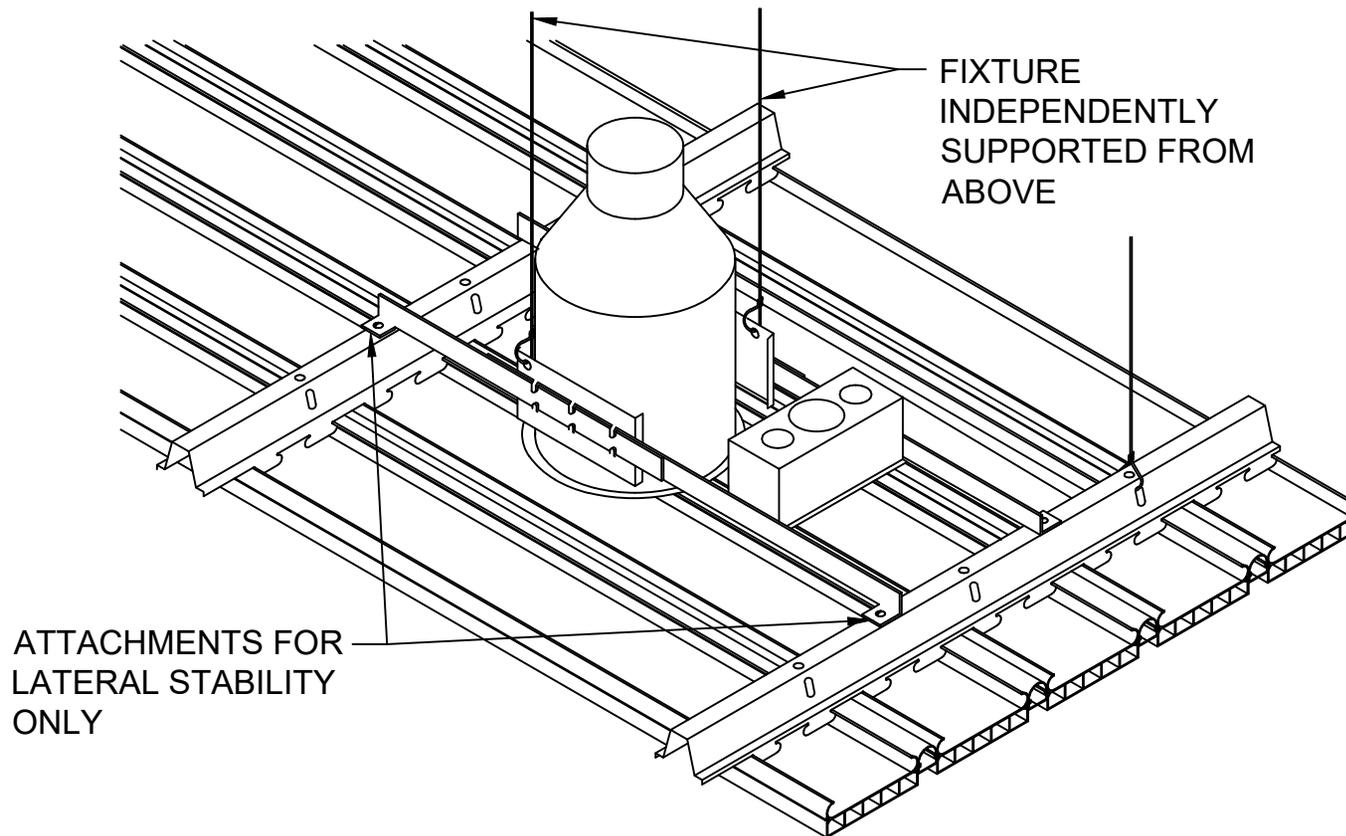

RULON INTERNATIONAL  
2000 Ring Way  
St. Augustine, FL 32092

(904) 584-1400  
info @ rulonco.com

www.rulonco.com

PROJECT:

TITLE: **ENDURE™ LINEAR Recessed  
Can Light Detail**

ISSUE DATE:

REVISION DATE:  
**DEC/15/2025**

DRAWN BY:

**CAP**


CHECKED BY:

**CMP**

PROJECT NUMBER:

DRAWING NUMBER:

**P8000008**

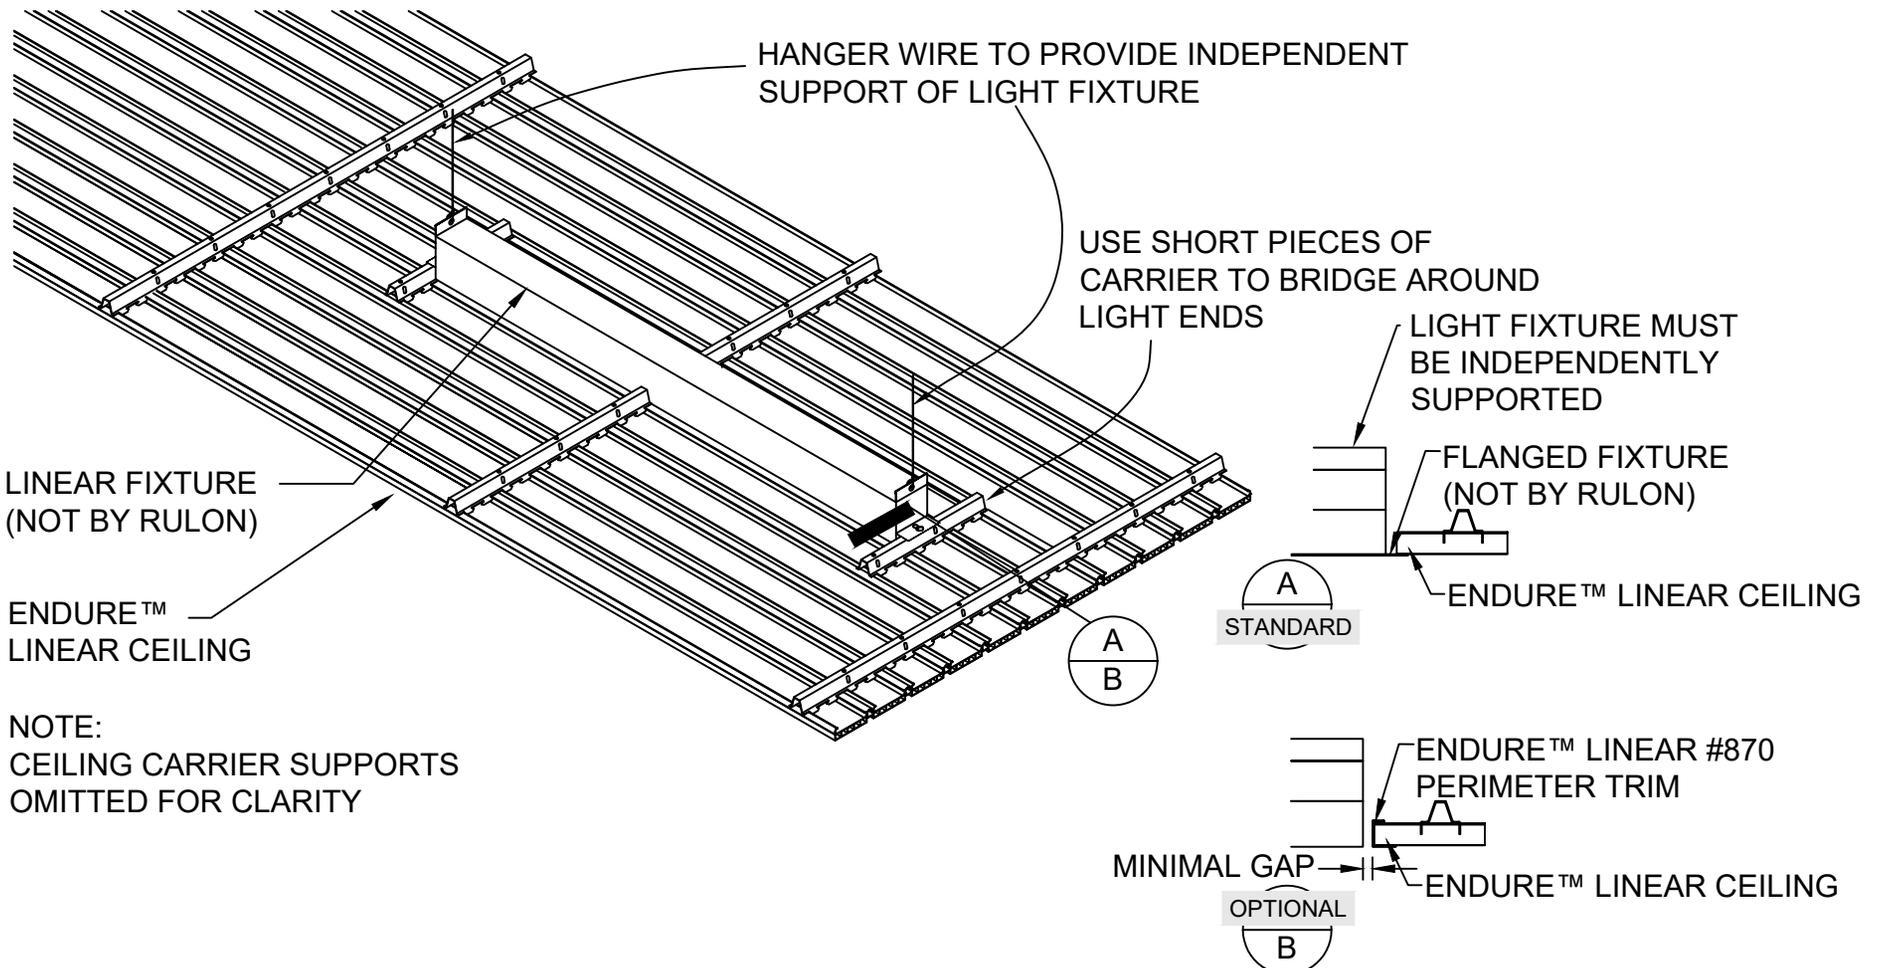

RULON INTERNATIONAL  
2000 Ring Way  
St. Augustine, FL 32092

(904) 584-1400  
info @ rulonco.com

www.rulonco.com

PROJECT:

TITLE: ENDURE™ with Linear Light  
Fixture

ISSUE DATE:

REVISION DATE:  
DEC/15/2025

DRAWN BY:

CAP


CHECKED BY:

CMP

PROJECT NUMBER:

DRAWING NUMBER:

P8000009

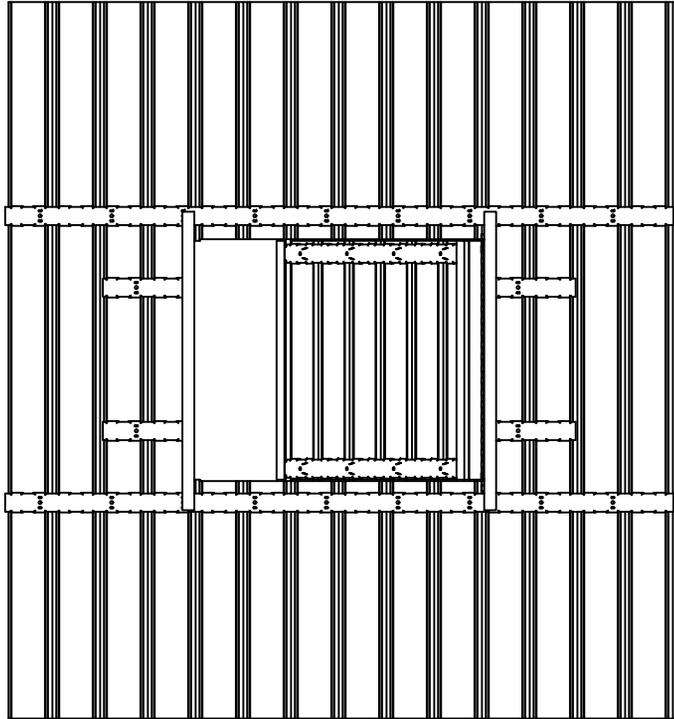


**PLAN VIEW**

(ACCESS PANEL PARTIALLY OPEN)  
 BOLT/WASHER AND WING NUT  
 (NOT BY RULON) MINIMUM 2 PLACES  
 ALONG L-LANGLE

REMOVE  
 SPACER IF APPLICABLE  
 AND ADJACENT STRIP  
 FOR ACCESS TO WING NUT  
 (ENDURE™ LINEAR 800 ONLY)


SEE HINGE DETAIL BELOW  
 SEE LATCH DETAIL BELOW

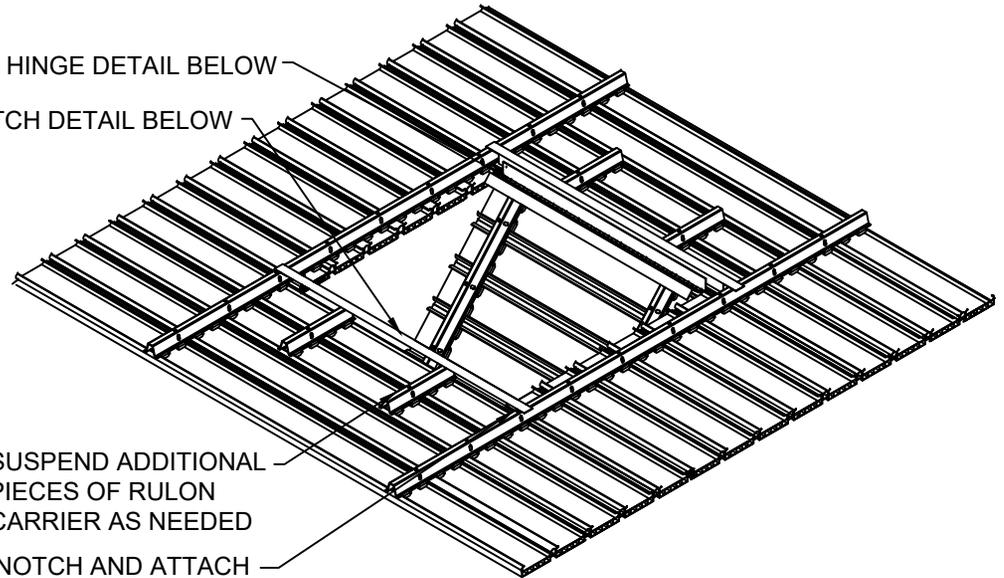

SUSPEND ADDITIONAL  
 PIECES OF RULON  
 CARRIER AS NEEDED  
 FIELD-NOTCH AND ATTACH  
 1" [25 mm] L-ANGLE  
 (NOT BY RULON)

**NOM. 2' X 2' ACCESS PANEL SHOWN**  
 (SIZE VARIES PER PROJECT)


1" [25 mm] L-ANGLE ATTACHED TO ENDURE™ LINEAR CARRIER  
 WITH MACHINE SCREWS AND NUTS (NOT BY RULON)  
 HARDWARE TO SUPPORT MATERIAL WEIGHT OF 1.6LB/SF  
 ATTACH HINGE TO L-ANGLE (NOT BY RULON)

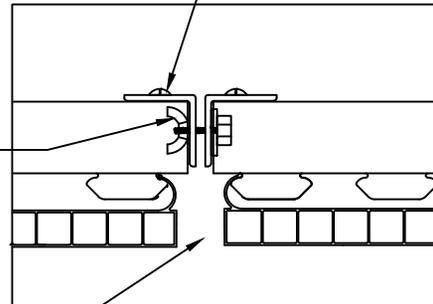

**LATCH DETAIL**  
 (SHOWN CLOSED)

INTERFERENCE  
 FIT - APPLY  
 PRESSURE TO  
 DISENGAGE

1/2" [38 mm] DOOR  
 HINGE, ATTACHED  
 TO L-ANGLE WITH  
 MACHINE SCREWS  
 AND NUTS  
 (NOT BY RULON)

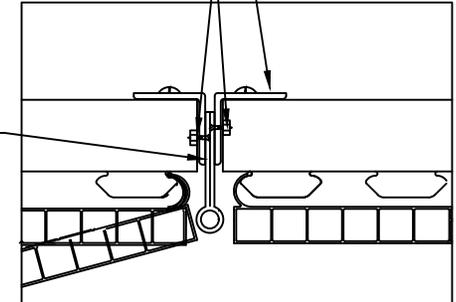

**HINGE DETAIL**  
 (SHOWN CLOSED)



RULON INTERNATIONAL  
 2000 Ring Way  
 St. Augustine, FL 32092

(904) 584-1400  
 info @ rulonco.com

www.rulonco.com

PROJECT:

ISSUE DATE:

DRAWN BY:

PROJECT NUMBER:

CAP

TITLE: **ENDURE™ 800 Access Panel  
 Detail**

REVISION DATE:  
**DEC/15/2025**

CHECKED BY:  
**CMP**

DRAWING NUMBER:  
**P8000010**

SHIM UNDER STUDS/STRUCTURE WHERE NECESSARY TO LEVEL THE CARRIERS

METAL STUDS OR STRUCTURE (NOT BY RULON)

METAL STUD

SHIM

#880 CARRIER

#880 CARRIER

ATTACH #880 CARRIER TO METAL STUDS /STRUCTURE USING SCREWS 2' ON CENTER\*\* (NOT BY RULON)

\*\*WHEN ATTACHING TO PLYWOOD SHEATHING/FURRING USE SCREWS 1' O.C. TYPICAL



RULON INTERNATIONAL  
 2000 Ring Way  
 St. Augustine, FL 32092  
 (904) 584-1400  
 info @ rulonco.com  
 www.rulonco.com

PROJECT:

ISSUE DATE:

DRAWN BY:  
**CAP**

PROJECT NUMBER:

TITLE: **ENDURE™ LINEAR Direct Mount Detail**

REVISION DATE:  
**DEC/17/2025**

CHECKED BY:  
**CMP**

DRAWING NUMBER:  
**P8X00012**