


<u>DRAWING #</u>	<u>TITLE</u>
STXB0002	Flat Panel Tegular for $\frac{9}{16}$ " T-Rail
STXA0007	Flat Panel Tegular Installation
STX-008	Tegular Panel Perimeter Detail
STX-009	Tegular Panel Can Light Detail

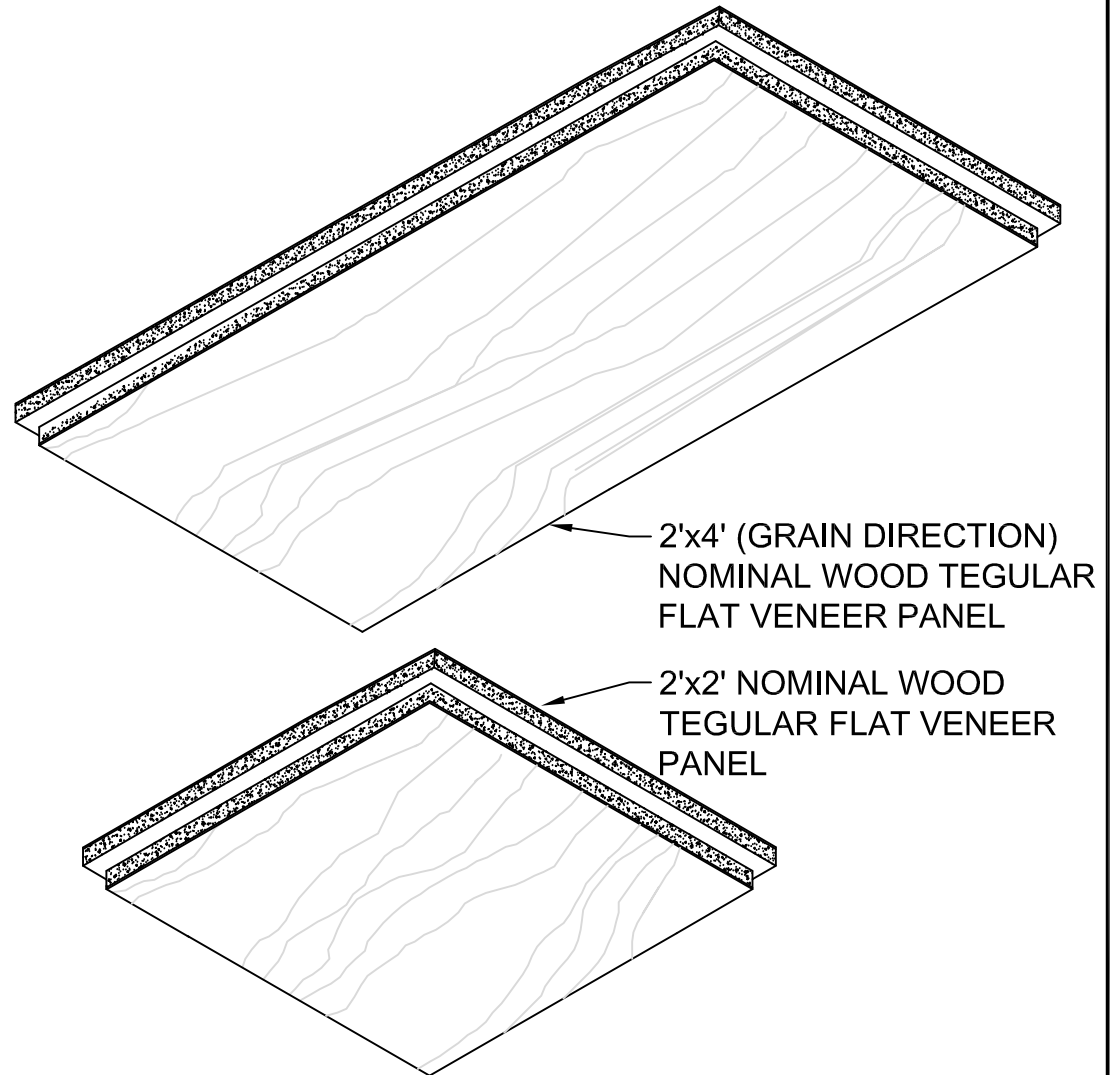

RULON INTERNATIONAL
2000 Ring Way
St. Augustine, FL 32092

(904) 584-1400
info @ rulonco.com

www.rulonco.com

PROJECT:

TITLE: Tegular Flat Veneer Panels
Index Select -n- Ship

ISSUE DATE:

REVISION DATE:
AUG/28/2025

DRAWN BY:

CAP


CHECKED BY:

MR

PROJECT NUMBER:

DRAWING NUMBER:

S-sNsINDEX

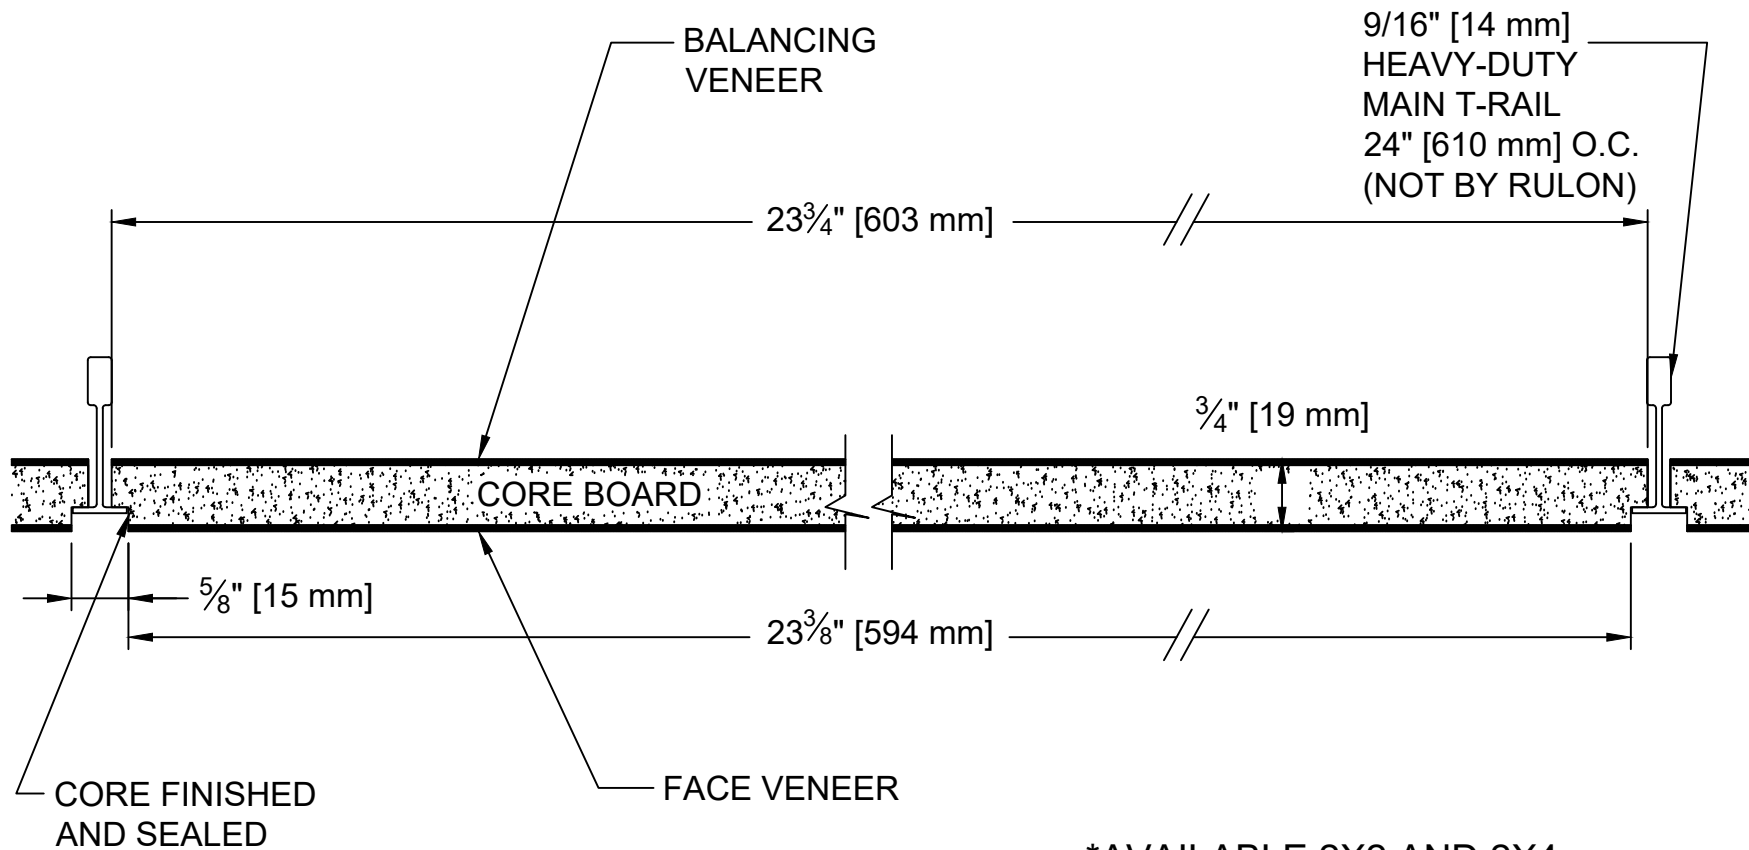

*AVAILABLE 2X2 AND 2X4
NOMINAL



RULON INTERNATIONAL
2000 Ring Way
St. Augustine, FL 32092

(904) 584-1400
info @ rulonco.com

www.rulonco.com

PROJECT:

TITLE:

Wood Flat Panel - Standard
Tegular Style - $\frac{9}{16}"$ HD T-Rail

ISSUE DATE:

REVISION DATE:

MAR/14/2019

DRAWN BY:

CAP


CHECKED BY:

TA

PROJECT NUMBER:

DRAWING NUMBER:

STXB0002

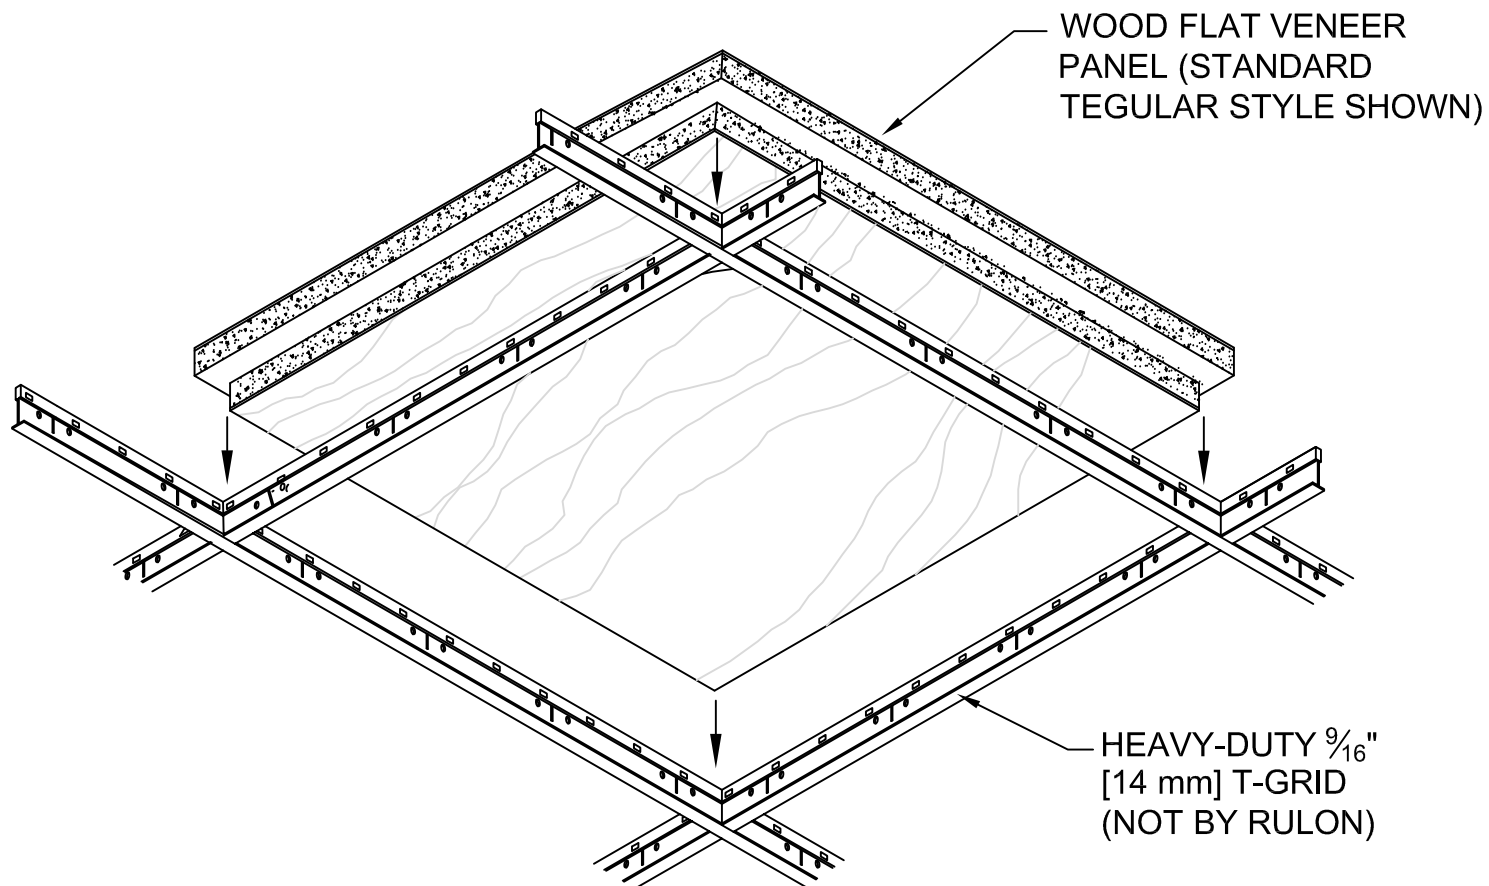

RULON INTERNATIONAL
2000 Ring Way
St. Augustine, FL 32092

(904) 584-1400
info @ rulonco.com

www.rulonco.com

PROJECT:

TITLE: Wood Tegular Flat Panel -
Isometric View - Installation

ISSUE DATE:

REVISION DATE:
AUG/28/2025

DRAWN BY:

CAP


CHECKED BY:

MR

PROJECT NUMBER:

DRAWING NUMBER:

STXA0007

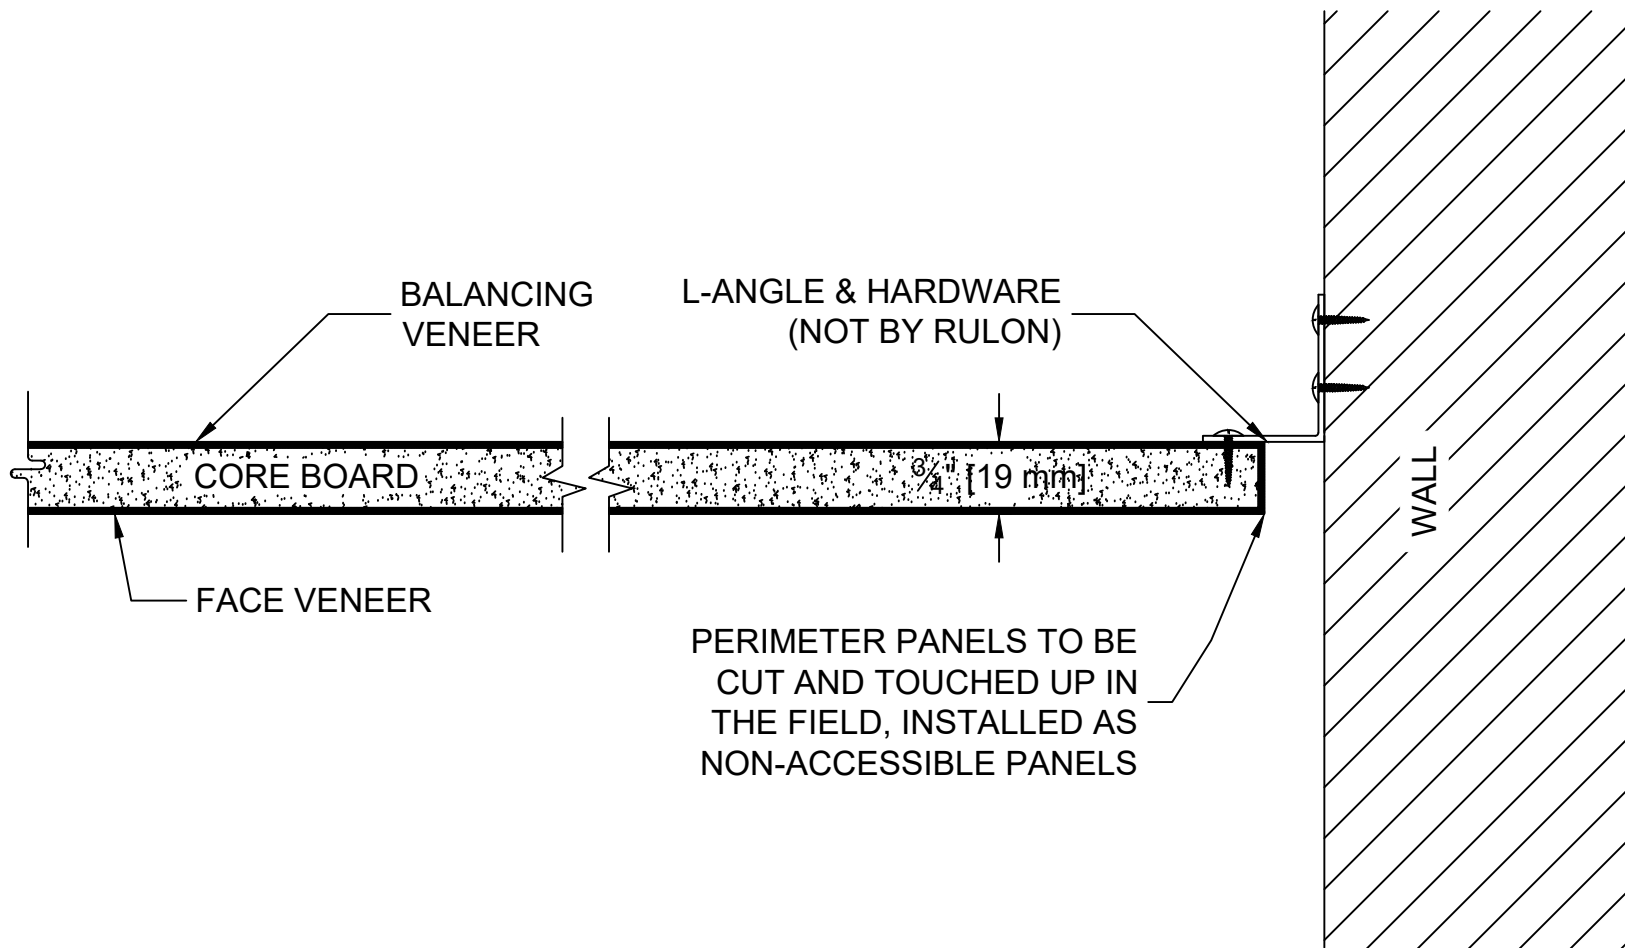

RULON INTERNATIONAL
2000 Ring Way
St. Augustine, FL 32092

(904) 584-1400
info @ rulonco.com

www.rulonco.com

PROJECT:

TITLE: Tegular Panel Perimeter Detail

ISSUE DATE:

REVISION DATE:
AUG/22/2025

DRAWN BY:

CAP

CHECKED BY:

MR

PROJECT NUMBER:


DRAWING NUMBER:

STX-008

LIGHT FIXTURE
SUPPORTED
INDEPENDENTLY

RECESSED CAN
LIGHT FIXTURE
(NOT BY RULON)

FIELD CUT
LIGHT HOLE
(ESCUTCHEON
TRIM RING BY
OTHERS
(NOT BY RULON)

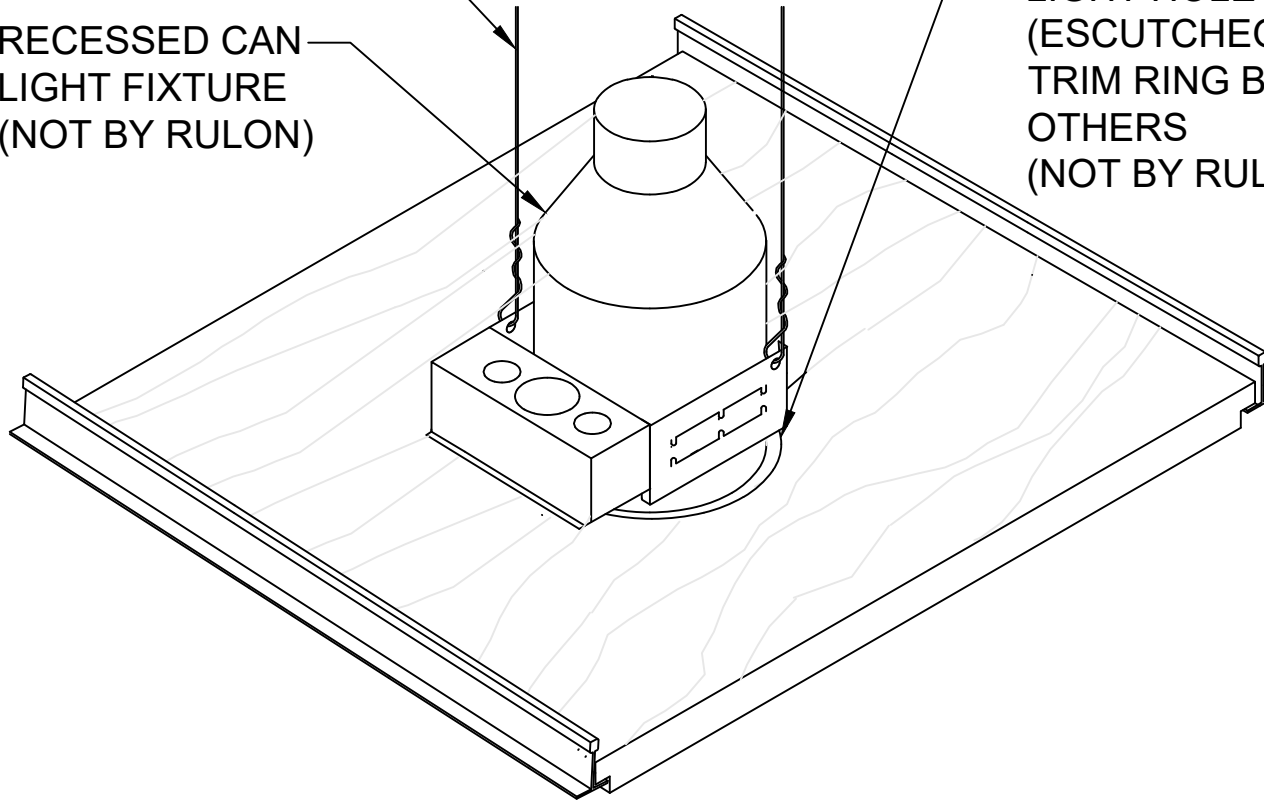

RULON INTERNATIONAL
2000 Ring Way
St. Augustine, FL 32092

(904) 584-1400
info @ rulonco.com

www.rulonco.com

PROJECT:

TITLE: Tegular Panel Can Light Detail

ISSUE DATE:

REVISION DATE:
AUG/22/2025

DRAWN BY:

CAP

CHECKED BY:

MR

PROJECT NUMBER:

DRAWING NUMBER:

STX-009